

1 GROUND LEVEL  
WD-300  
1 : 100

- LEGEND
- AC AIR CONDITIONING
  - COL COLUMN
  - GT GATE

**GENERAL NOTES**

DIMENSIONS TO BE VERIFIED ON SITE PRIOR TO COMMENCEMENT. PREPARATION OF SHOP DRAWINGS OR MANUFACTURING FIGURED DIMENSIONS TAKE PRECEDENCE OVER SCALING.

VERIFY LOCATION OF EXISTING SERVICES BEFORE COMMENCEMENT.

ALL CONSTRUCTION TO BE IN ACCORDANCE WITH THE BUILDING CODE OF AUSTRALIA, BUILDING ACT 1975 AS AMENDED, STANDARD BUILDING BY-LAWS AND RELEVANT AUSTRALIAN STANDARDS.

ISSUE	DATE	REVISION
1	16.07.15	PRELIM PLANS TO CONSULTANT
2	22.07.15	CLIENT REVIEW

**WG ARCHITECTS**

26 Chermide Street  
Newstead Qld 4006  
ABN 42 098 752 384

p 07 3216 0555  
f 07 3216 0557  
www.wgarchitects.com.au

**CLIENT**  
VU NGUYEN

**PROJECT**  
TOWNHOUSES


**LOCATION**  
60 HANSEN ST, MOOROOKA QLD 4105

**DRAWING**  
GROUND FLOOR PLAN


SCALE	DATE	DRAWN BY
1:100@A1	SEP 14	JM

JOB No.	DRAWING No.	REVISION
130108	WD-100	2

COPYRIGHT WG ARCHITECTS ALL RIGHTS RESERVED. THIS DRAWING MAY NOT BE REPRODUCED OR TRANSMITTED IN ANY FORM OR BY ANY MEANS IN PART OR IN WHOLE WITHOUT WRITTEN PERMISSION OF WG ARCHITECTS

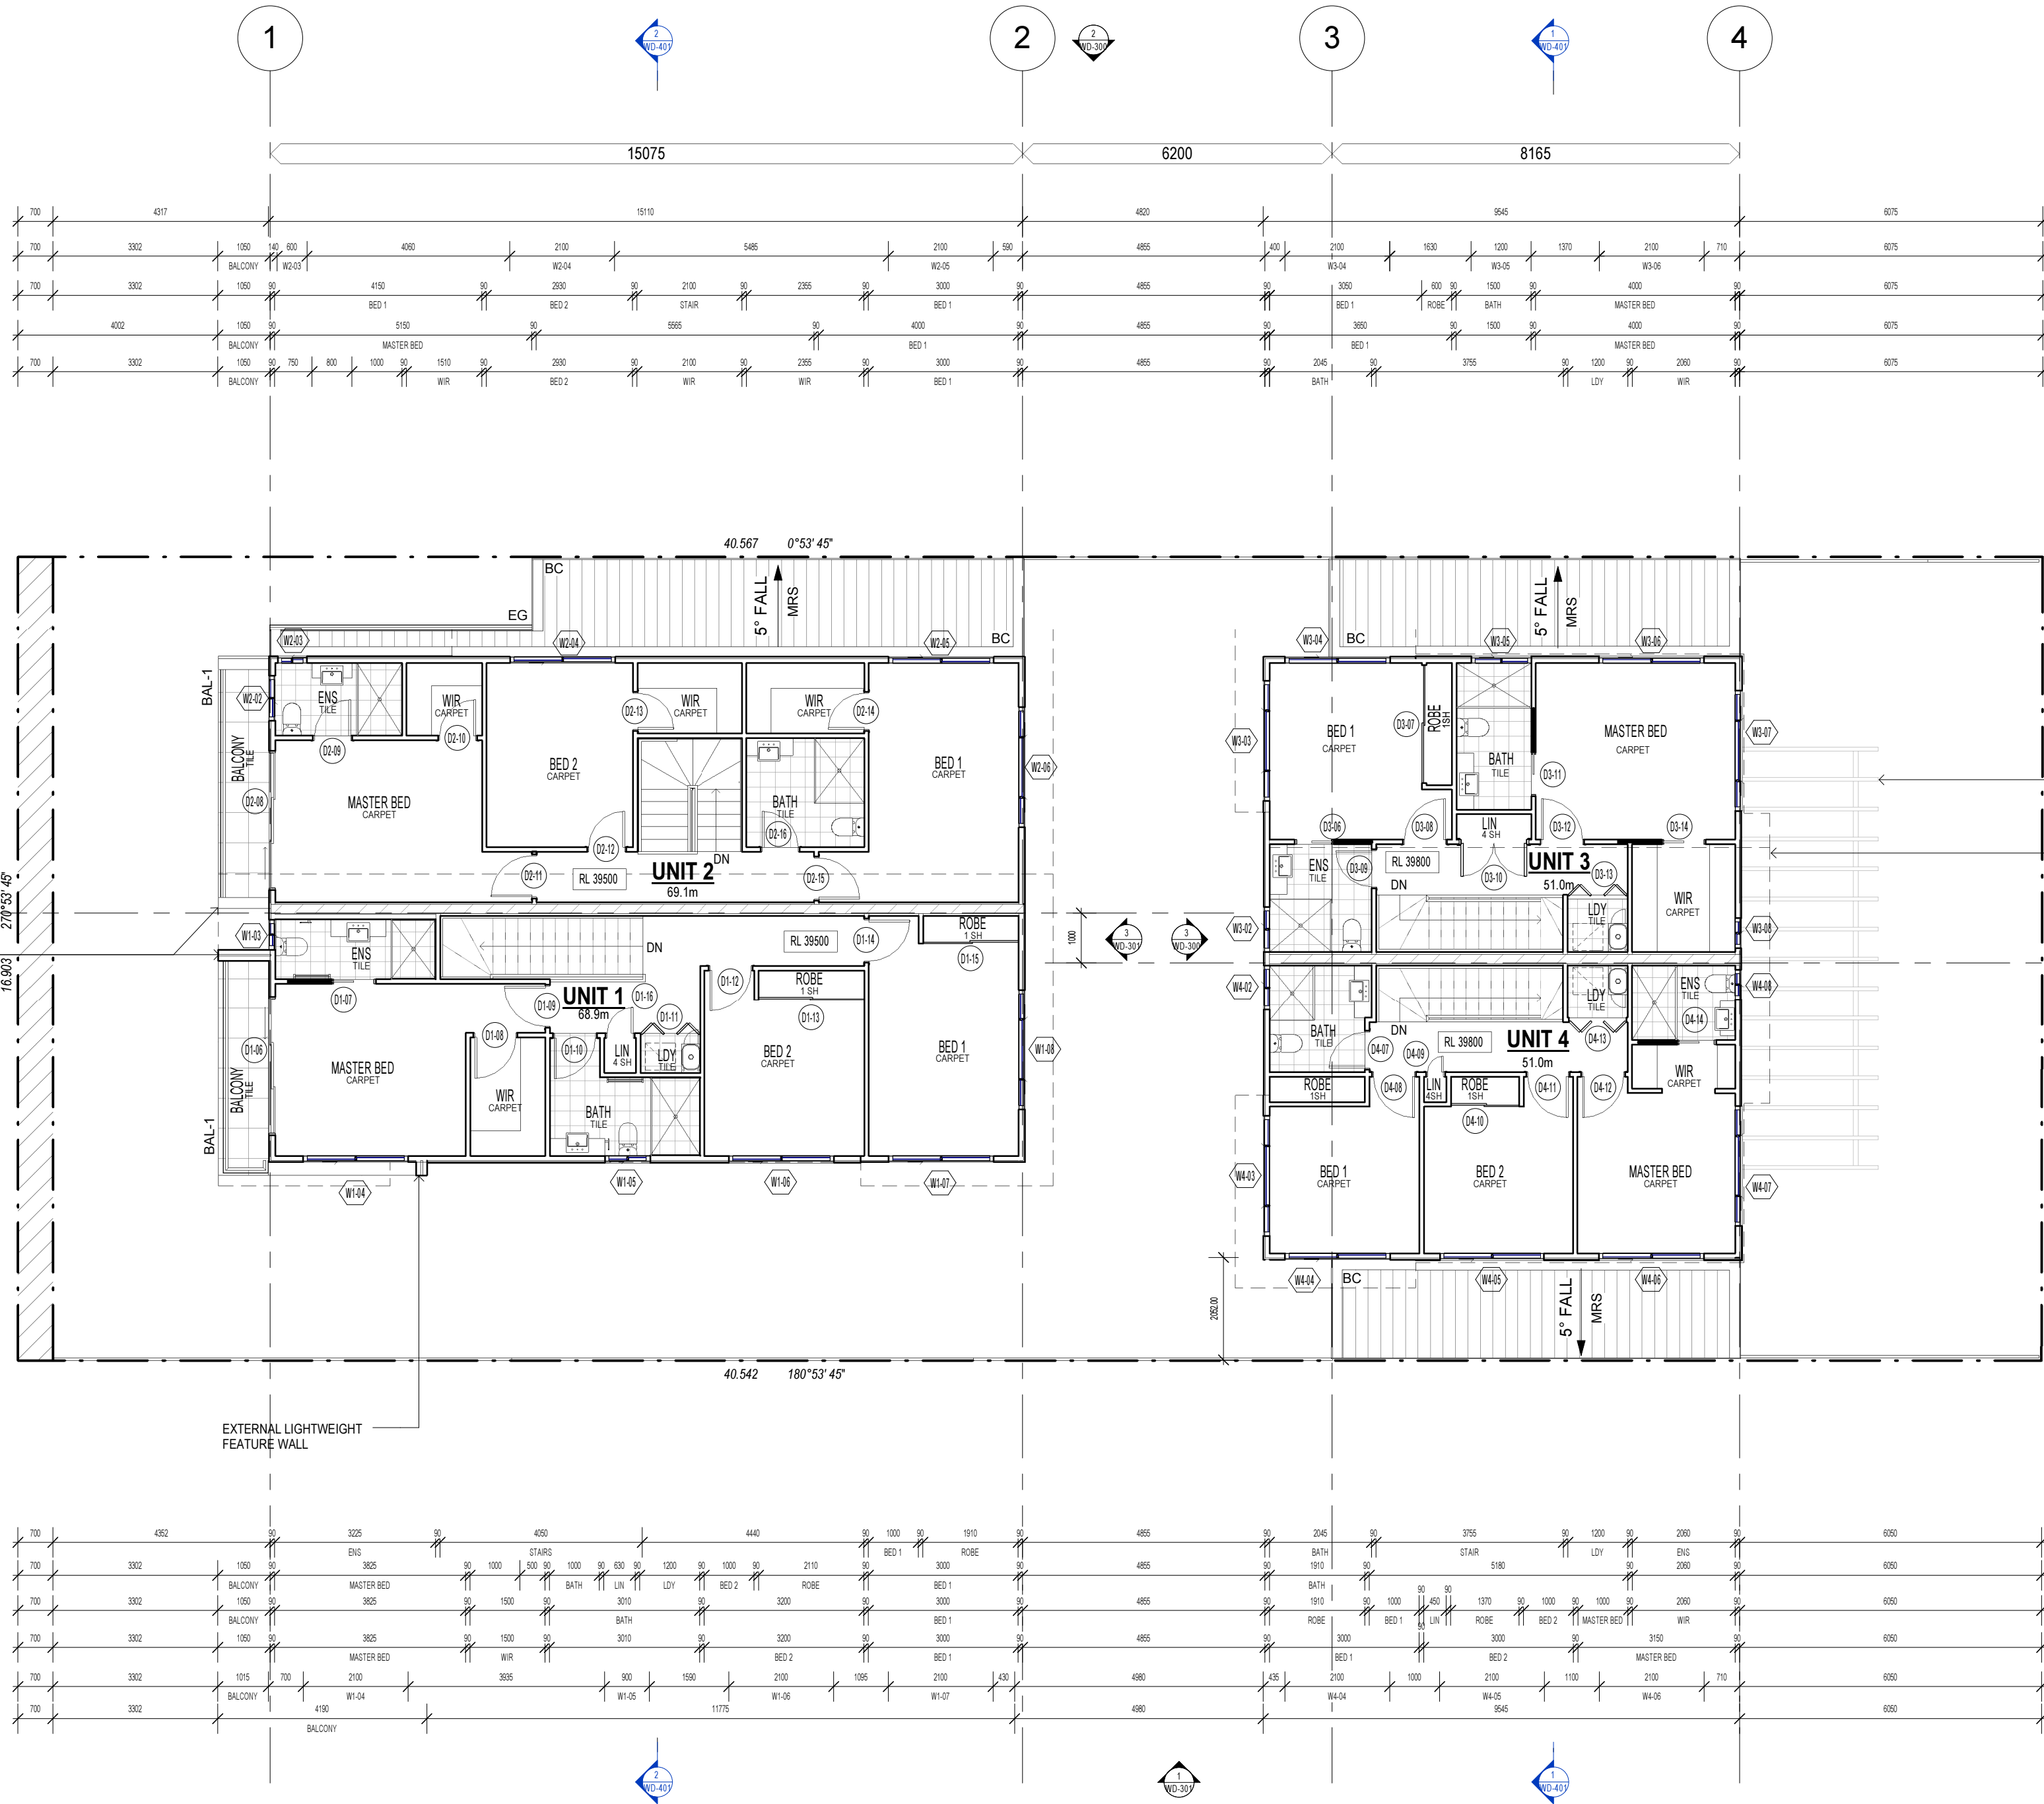

1 LEVEL 1 - U3 ALTERNATE LAYOUT  
WD-300 1 : 100

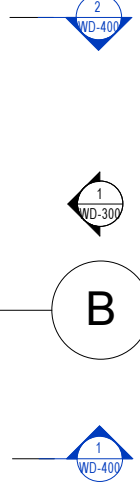

- LEGEND
- BAL-1 BALUSTRADE TYPE 1
  - BC BARGE CAPPING
  - EG EAVES GUTTER
  - MRS METAL ROOF SHEETING