



FRONTAL TOWNHOUSE VIEW



REAR TOWNHOUSE VIEW

TOWNHOUSE DEVELOPMENT

44 VILLA STREET



Push

t 817 3252 0948 | 817 3252 2636 e info@push.net.au

Scale	Date	Job Number
N.T.S.	16/08/12	705.12
Drawn	Stage	Drawing No.
PA	DA	15
		Issue
		E

JUST PROPERTY INVESTMENTS

© COPYRIGHT **Push**
ABN 64 108 752 310

 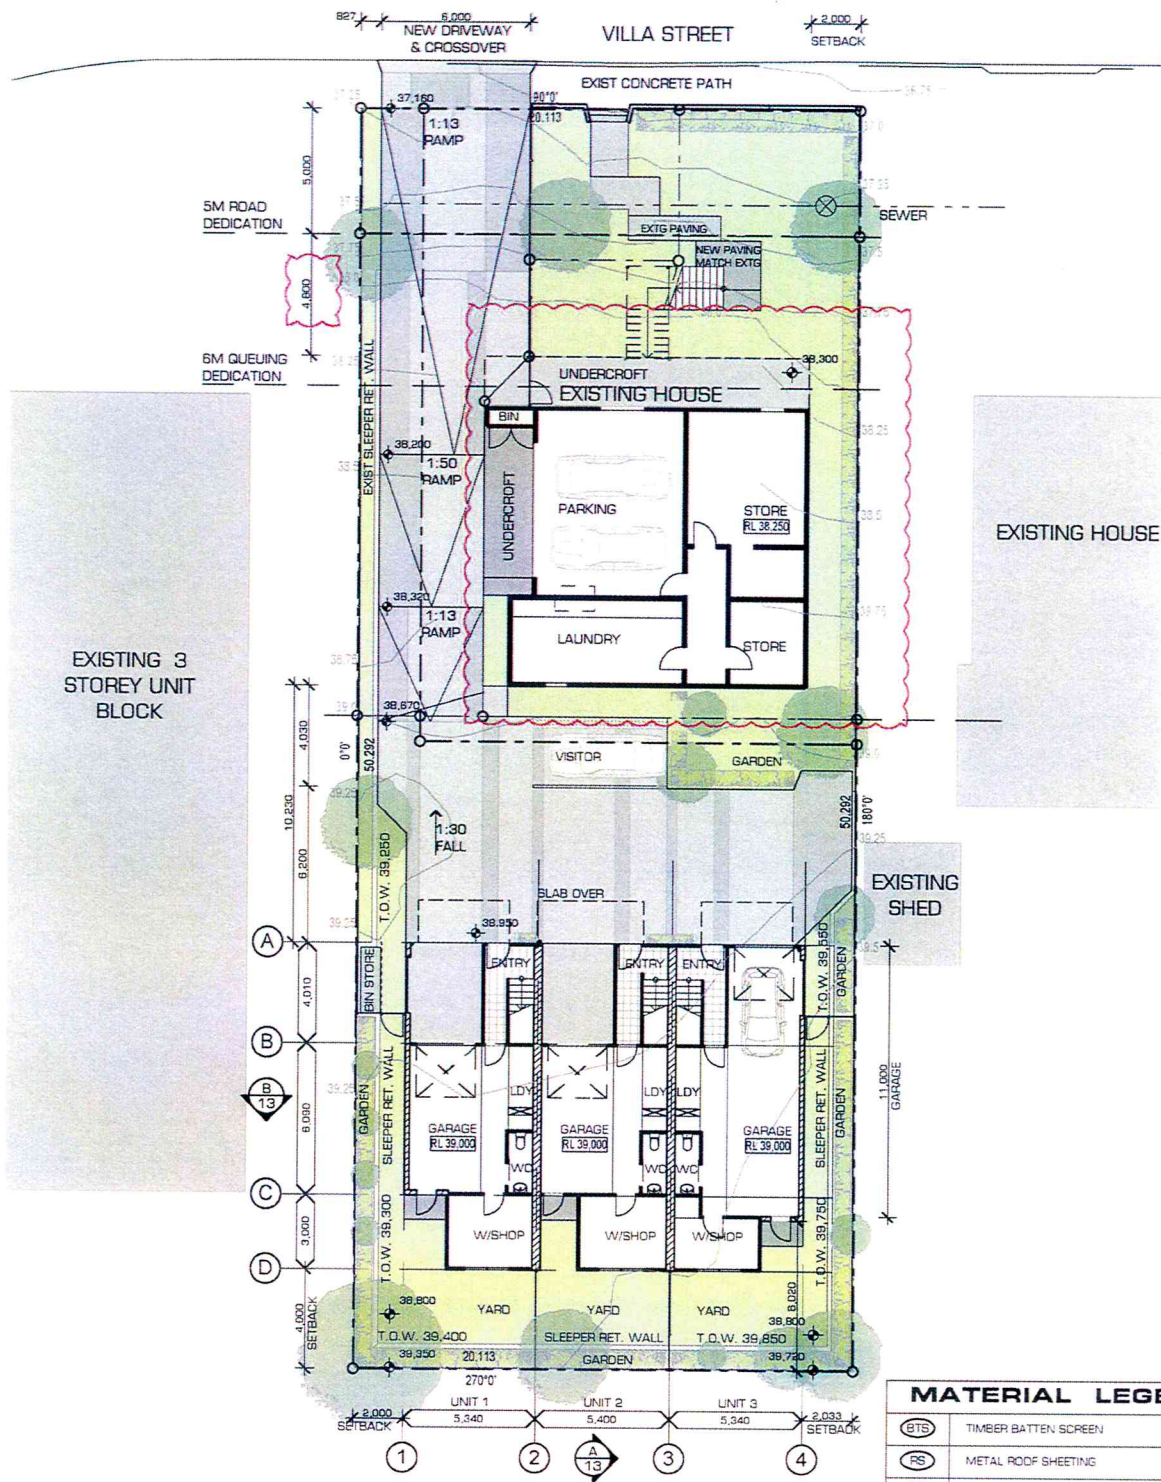

PROPOSED SITE/ GROUND LEVEL PLAN
1:200

TOWNHOUSE DEVELOPMENT

44 VILLA STREET

JUST PROPERTY INVESTMENTS








t 617 3252 0648 f 617 3252 2638 e info@push.net.au

MATERIAL LEGEND	
(BTS)	TIMBER BATTEN SCREEN
(RS)	METAL ROOF SHEETING
(B)	BLOCKWORK
(FB)	RENDERED BLOCKWORK
(FCS)	FIBRE CEMENT SHEETING TEXTURE 2000 CARTER HOLT HARVEY
(WB)	WEATHERBOARD
(EX)	EXISTING CONDITIONS

Scale 1:200@A3 Date 22/02/13 Job Number 705.12
 Drawn MC Stage DA Drawing No. 05 Issue K

© COPYRIGHT **Push**
 ABN 64 108 752 310

 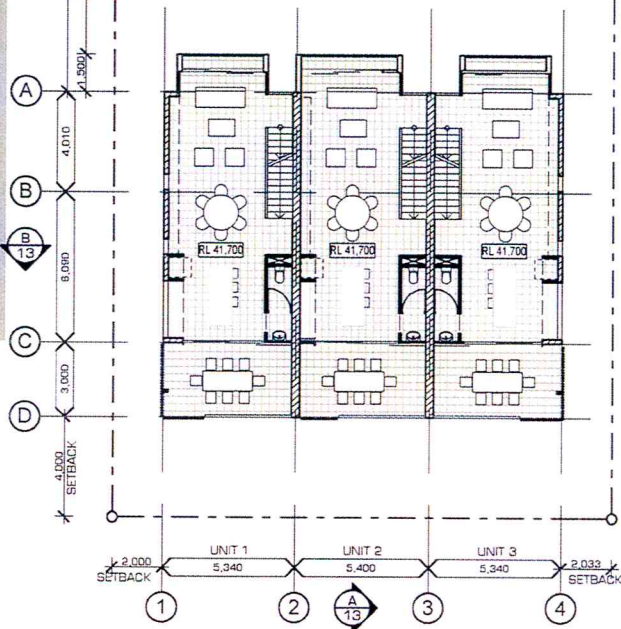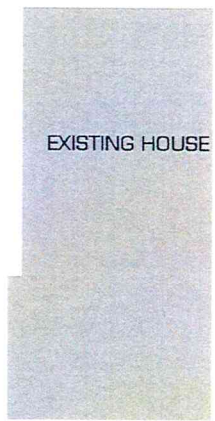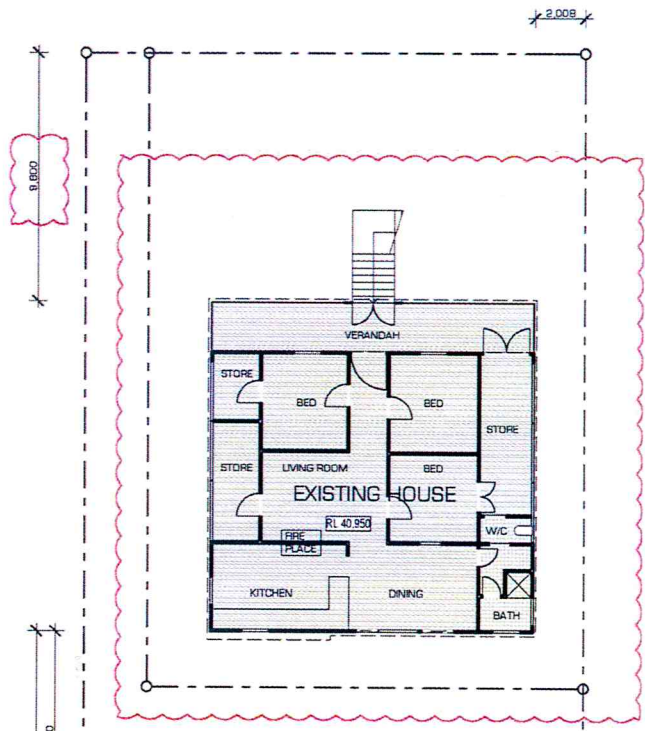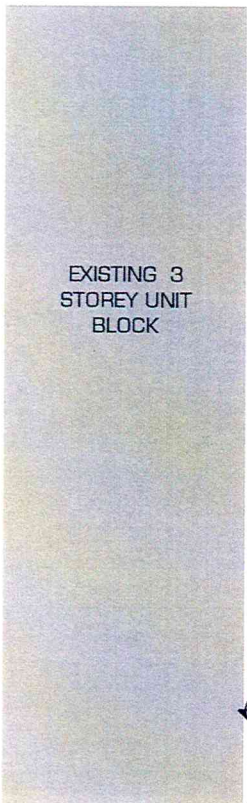

PROPOSED LEVEL 1 PLAN
1:200

TOWNHOUSE DEVELOPMENT


44 VILLA STREET




t: 617 3252 0948 | 617 3252 2636 e info@push.net.au

MATERIAL LEGEND	
(BTS)	TIMBER BATTEN SCREEN
(RS)	METAL ROOF SHEETING
(B)	BLOCKWORK
(RE)	RENDERED BLOCKWORK
(FCS)	FIBRE CEMENT SHEETING TEXTURE 2000 CARTER HOLT HARVEY
(WB)	WEATHERBOARD
(EX)	EXISTING CONDITIONS


Scale: 1:200@A3 Date: 22/02/13 Job Number: 705.12
 Drawn: MC Stage: DA Drawing No: 06 Issue: F

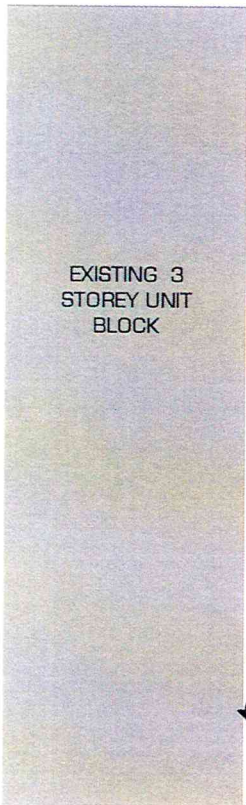


EXISTING 3
STOREY UNIT
BLOCK

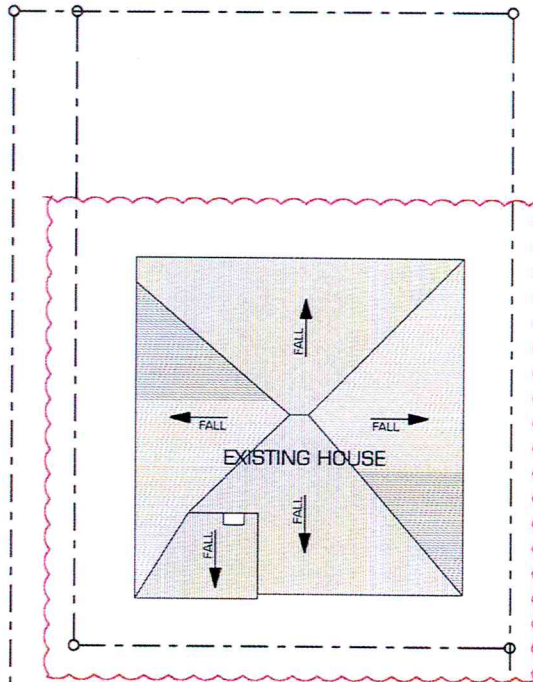

EXISTING HOUSE

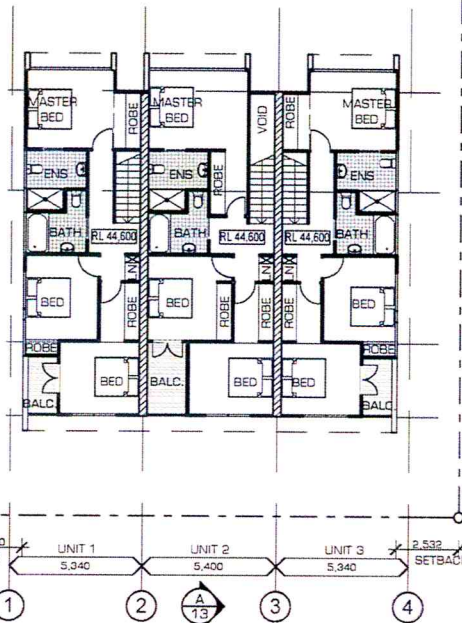

EXISTING
SHED

 

PROPOSED LEVEL 2 PLAN
1:200

TOWNHOUSE DEVELOPMENT

44 VILLA STREET

Push

t: 617 3252 0948 f: 617 3252 2636 e: info@push.net.au

MATERIAL LEGEND	
(BTS)	TIMBER BATTEN SCREEN
(RS)	METAL ROOF SHEETING
(B)	BLOCKWORK
(PB)	PENDERED BLOCKWORK
(FCS)	FIBRE CEMENT SHEETING TEXTURE 2000 CARTER HOLT HARVEY
(WB)	WEATHERBOARD
(EX)	EXISTING CONDITIONS


Scale: 1:200@A3 Date: 22/02/13 Job Number: 705.12

Drawn: MC Stage: DA Drawing No: 07 Issue: F

© COPYRIGHT **Push**
ABN 94 108 752 310


JUST PROPERTY INVESTMENTS

EXISTING 3 STOREY UNIT BLOCK

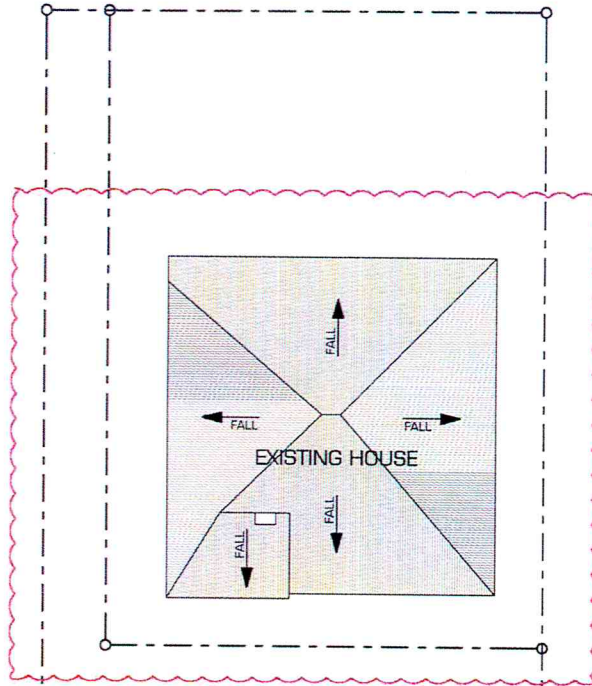

EXISTING HOUSE

EXISTING SHED

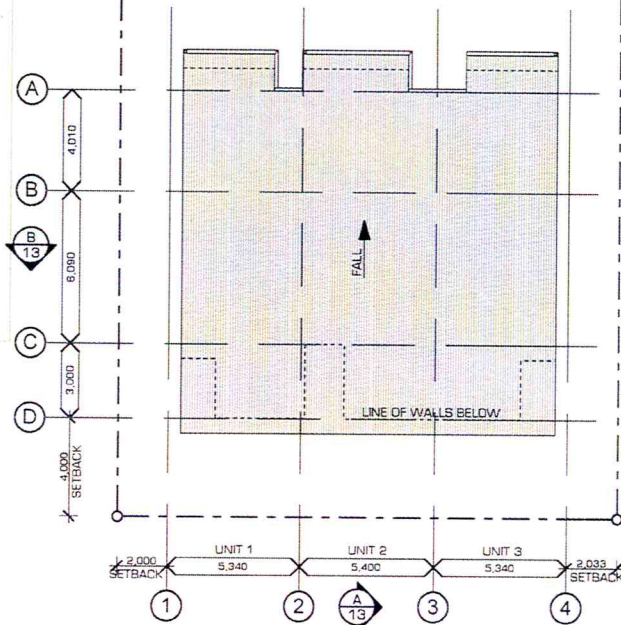

MATERIAL LEGEND

(BTS)	TIMBER BATTEN SCREEN
(RS)	METAL ROOF SHEETING
(B)	BLOCKWORK
(RE)	RENDERED BLOCKWORK
(FCS)	FIBRE CEMENT SHEETING TEXTURE 2000 CARTER HOLT HARVEY
(WB)	WEATHERBOARD
(EX)	EXISTING CONDITIONS

PROPOSED ROOF PLAN

1:200

TOWNHOUSE DEVELOPMENT

44 VILLA STREET

Push

t: 617 3252 0849 f: 617 3252 2636 e: info@push.net.au


Scale 1:200@A3 Date 22/02/13 Job Number 705.12

Drawn MC Stage DA Drawing No 08 Issue E


© COPYRIGHT **Push**

ABN 54 109 752 310

JUST PROPERTY INVESTMENTS

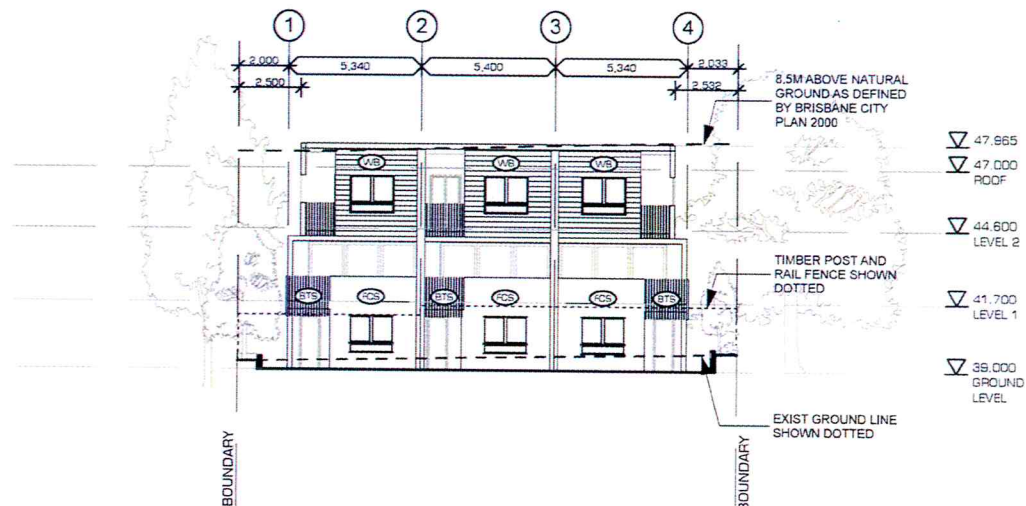


1 PROPOSED SOUTH ELEVATION
SCALE 1:200

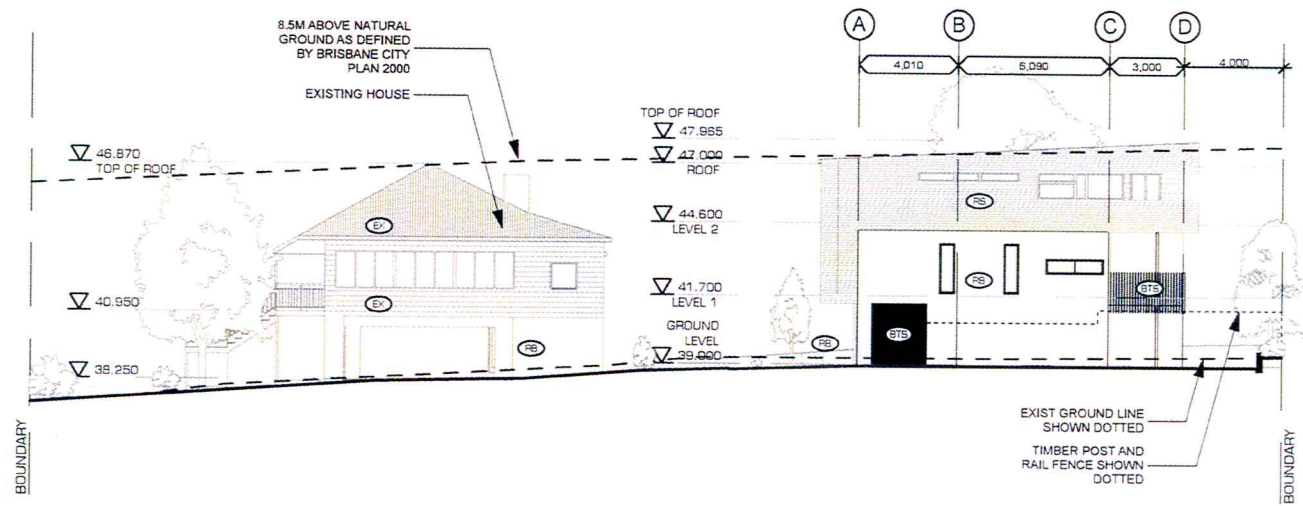

2 PROPOSED WEST ELEVATION
SCALE 1:200

MATERIAL LEGEND	
(BTB)	TIMBER BATTEN SCREEN
(RS)	METAL ROOF SHEETING
(B)	BLOCKWORK
(FE)	RENDERED BLOCKWORK
(FCS)	FIBRE CEMENT SHEETING TEXTURE 2000 CARTER HOLT HARVEY
(WB)	WEATHERBOARD
(EX)	EXISTING CONDITIONS

TOWNHOUSE DEVELOPMENT
44 VILLA STREET

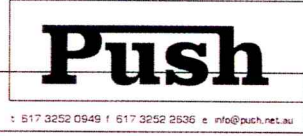


Scale 1:200@A3 Date 22/02/13 Job Number 705.12
Drawn MC Stage DA Drawing No. 12 Issue F

t: 617 3252 0949 f: 617 3252 2636 e: info@push.net.au

JUST PROPERTY INVESTMENTS


© COPYRIGHT Push
ABN 64 108 752 310

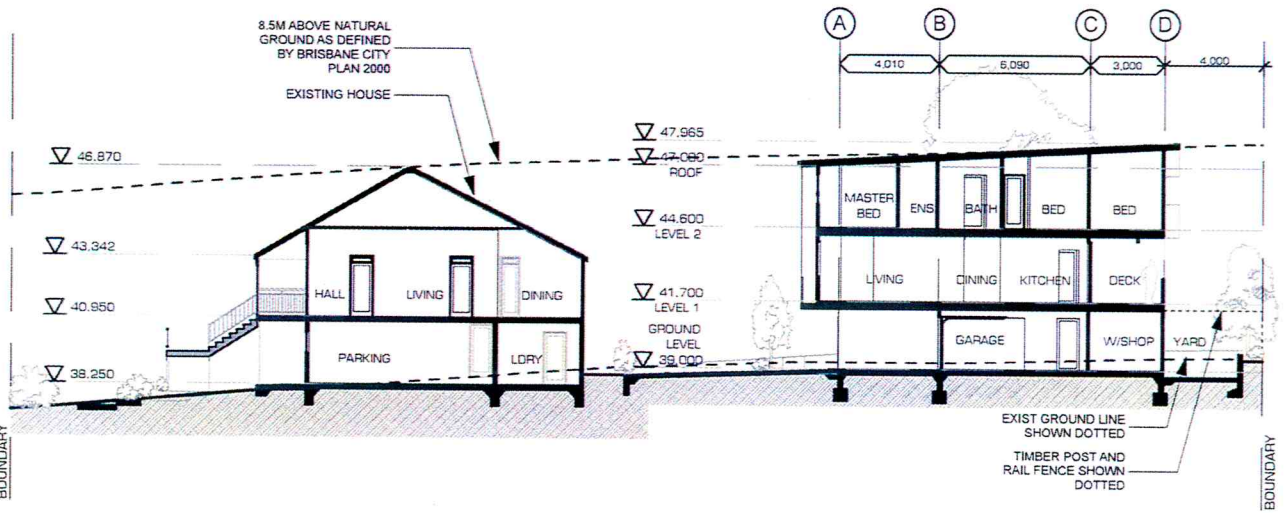

1

SECTION A

SCALE 1:200

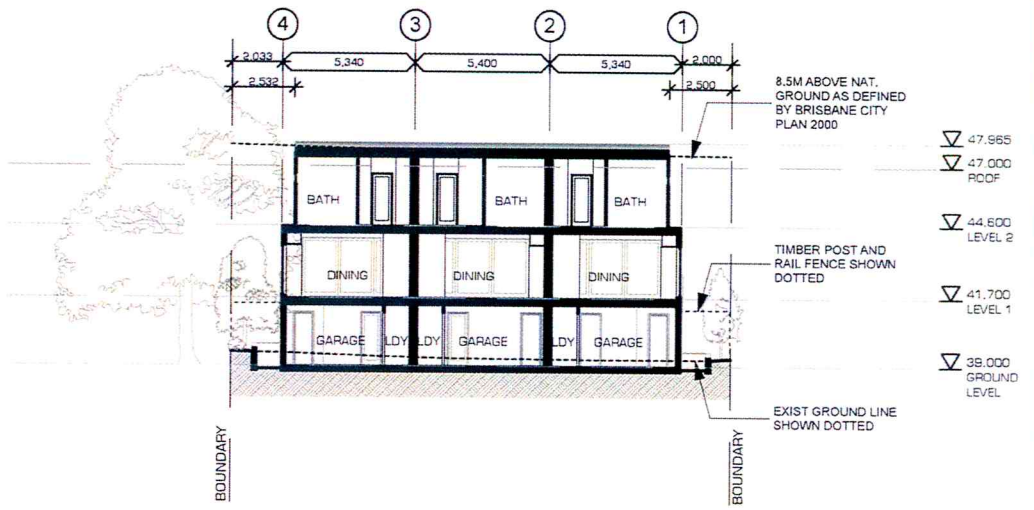

2

SECTION B

SCALE 1:200

MATERIAL LEGEND	
(STS)	TIMBER BATTEN SCREEN
(RS)	METAL ROOF SHEETING
(B)	BLOCKWORK
(RE)	RENDERED BLOCKWORK
(FCS)	FIBRE CEMENT SHEETING TEXTURE 2000 CARTER HOLT HARVEY
(WB)	WEATHERBOARD
(EX)	EXISTING CONDITIONS

TOWNHOUSE DEVELOPMENT

44 VILLA STREET

Push

t 817 3252 0949 f 817 3252 2636 e info@push.net.au

Scale 1:200@A3 Date 22/02/13 Job Number 705.12

Drawn MC Stage DA Drawing No. 13 Issue F

JUST PROPERTY INVESTMENTS

© COPYRIGHT **Push**

ABN 94 108 792 310