



REAL PROPERTY DESCRIPTION

LOT NO: 127
RP NO: 13395
SITE AREA: 759m²
PARISH OF BULIMBA
COUNTY OF STANLEY

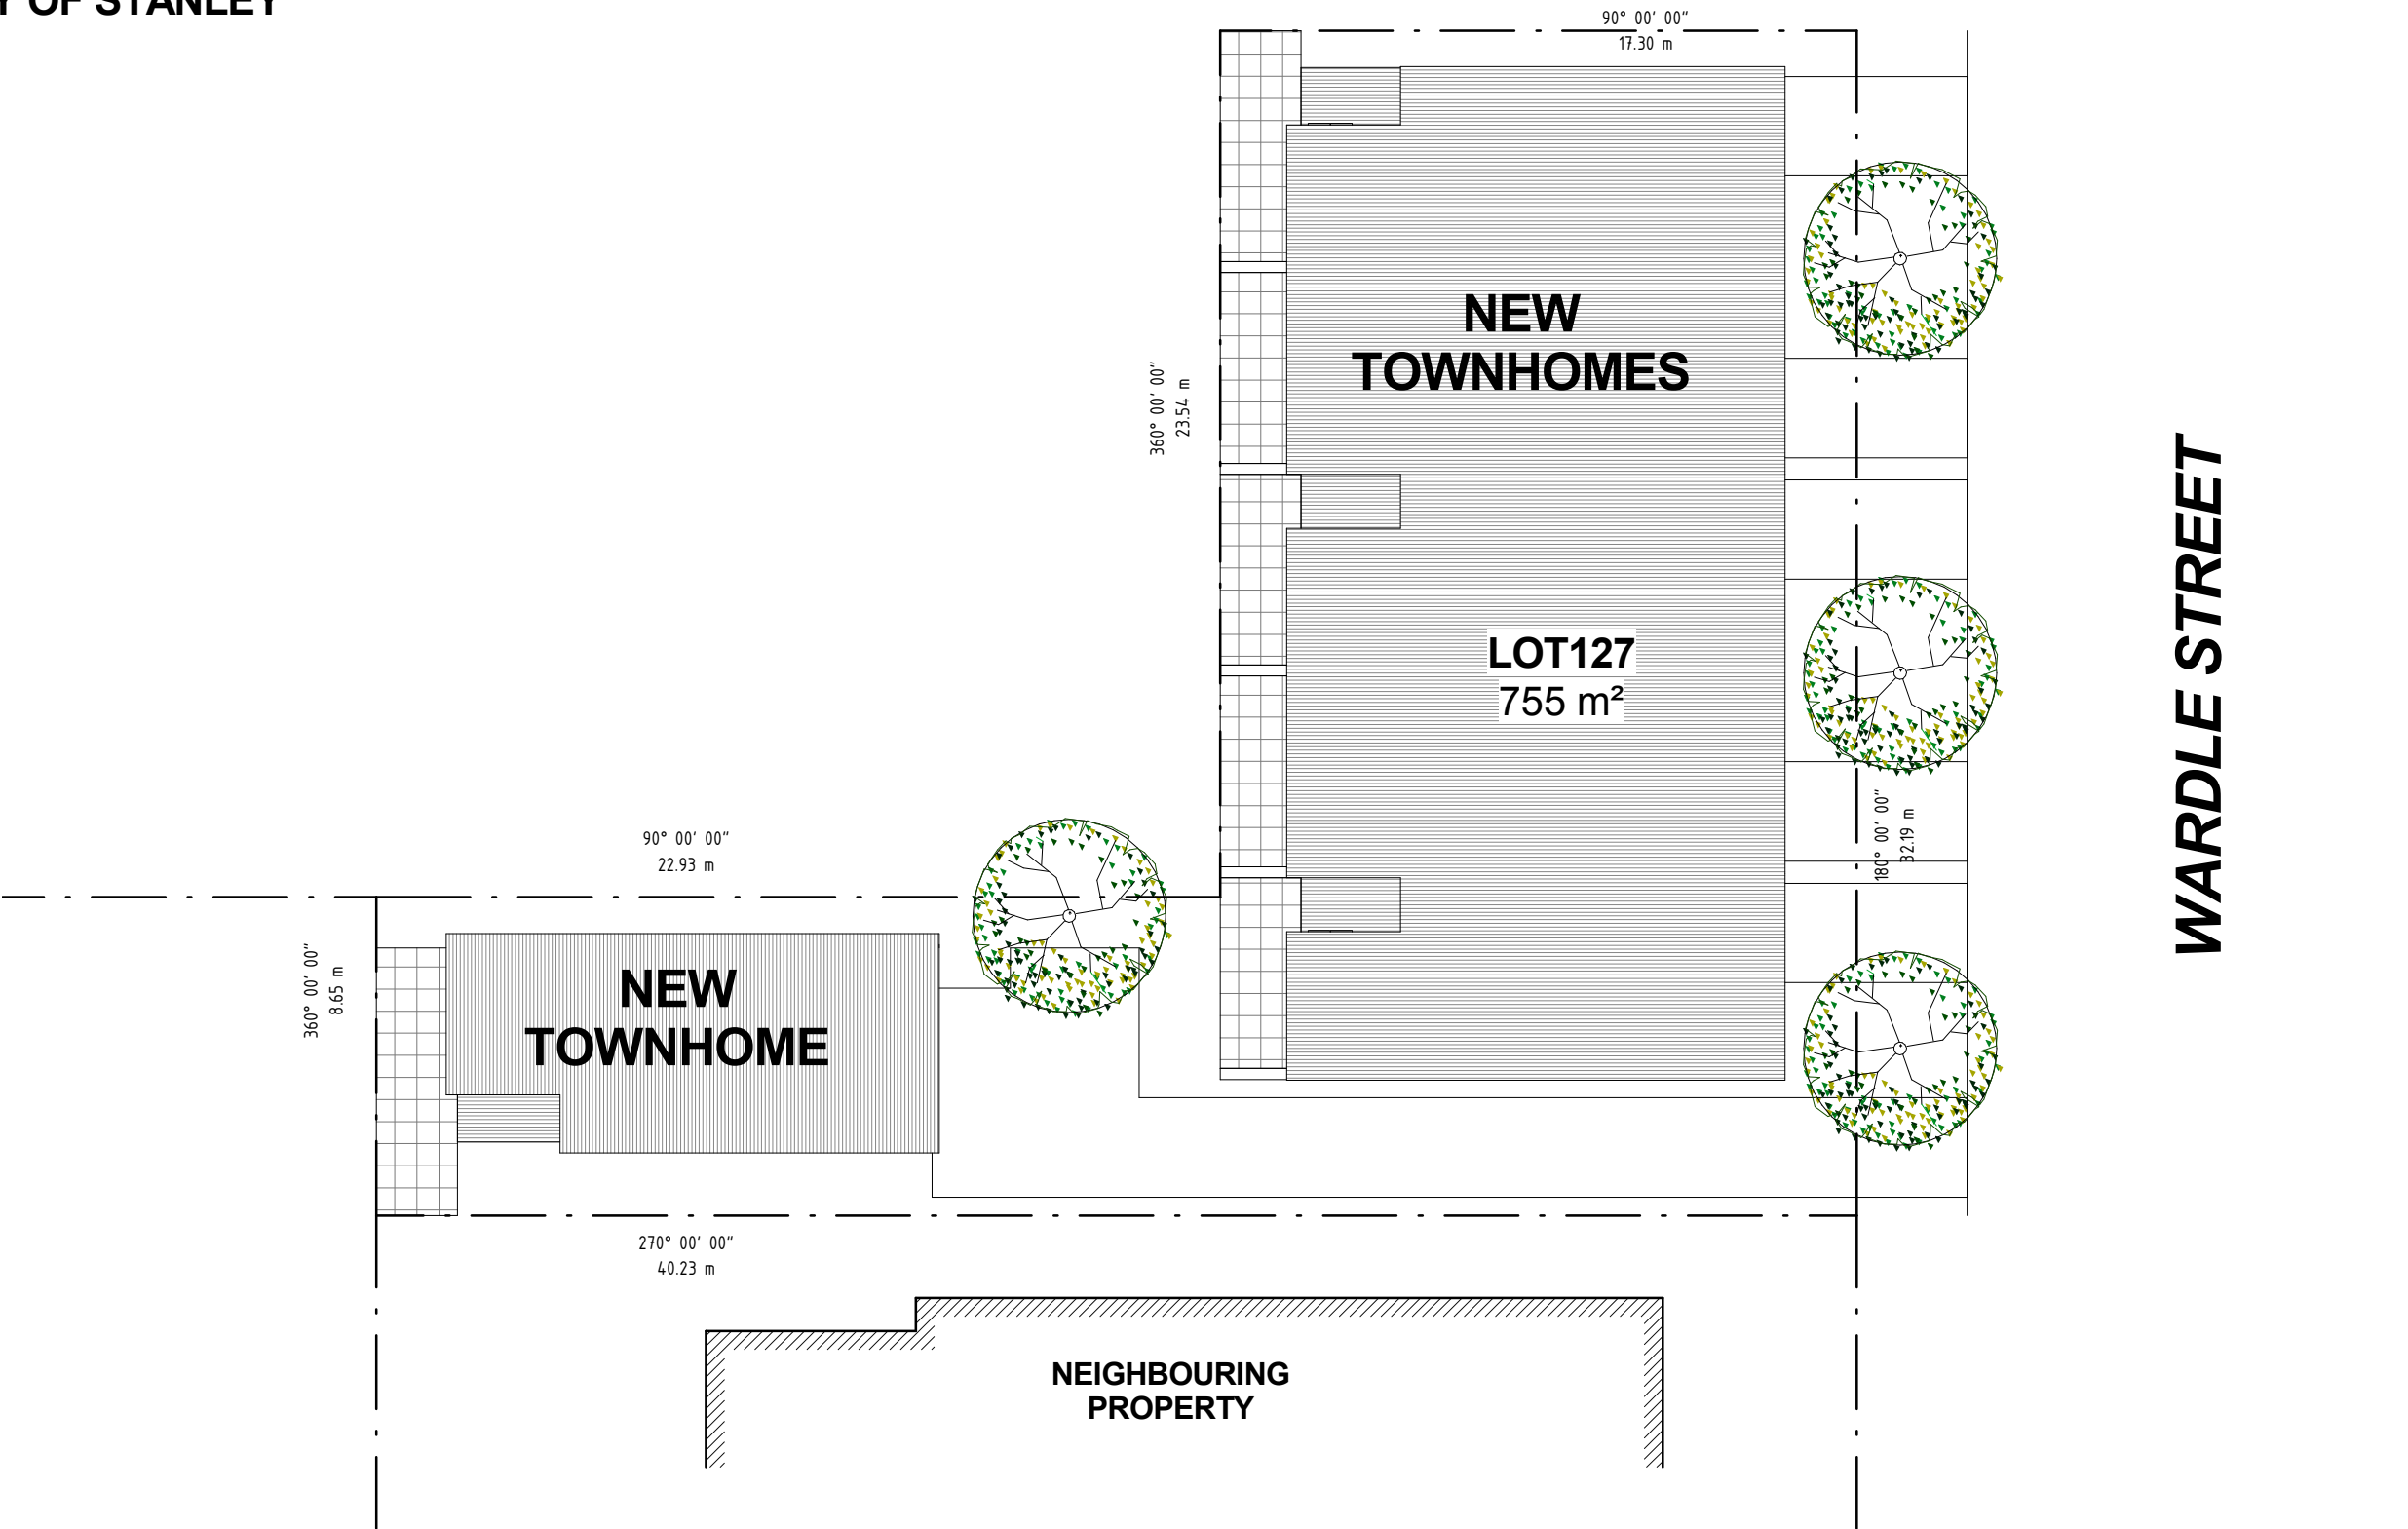


general arrangement site plan

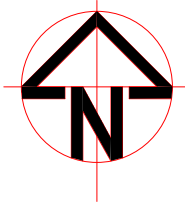

MOUNT GRAVATT PLAZA



SUBJECT SITE LOCATED AT 38 WARDLE STREET

MOUNT GRAVATT SHOW GROUNDS


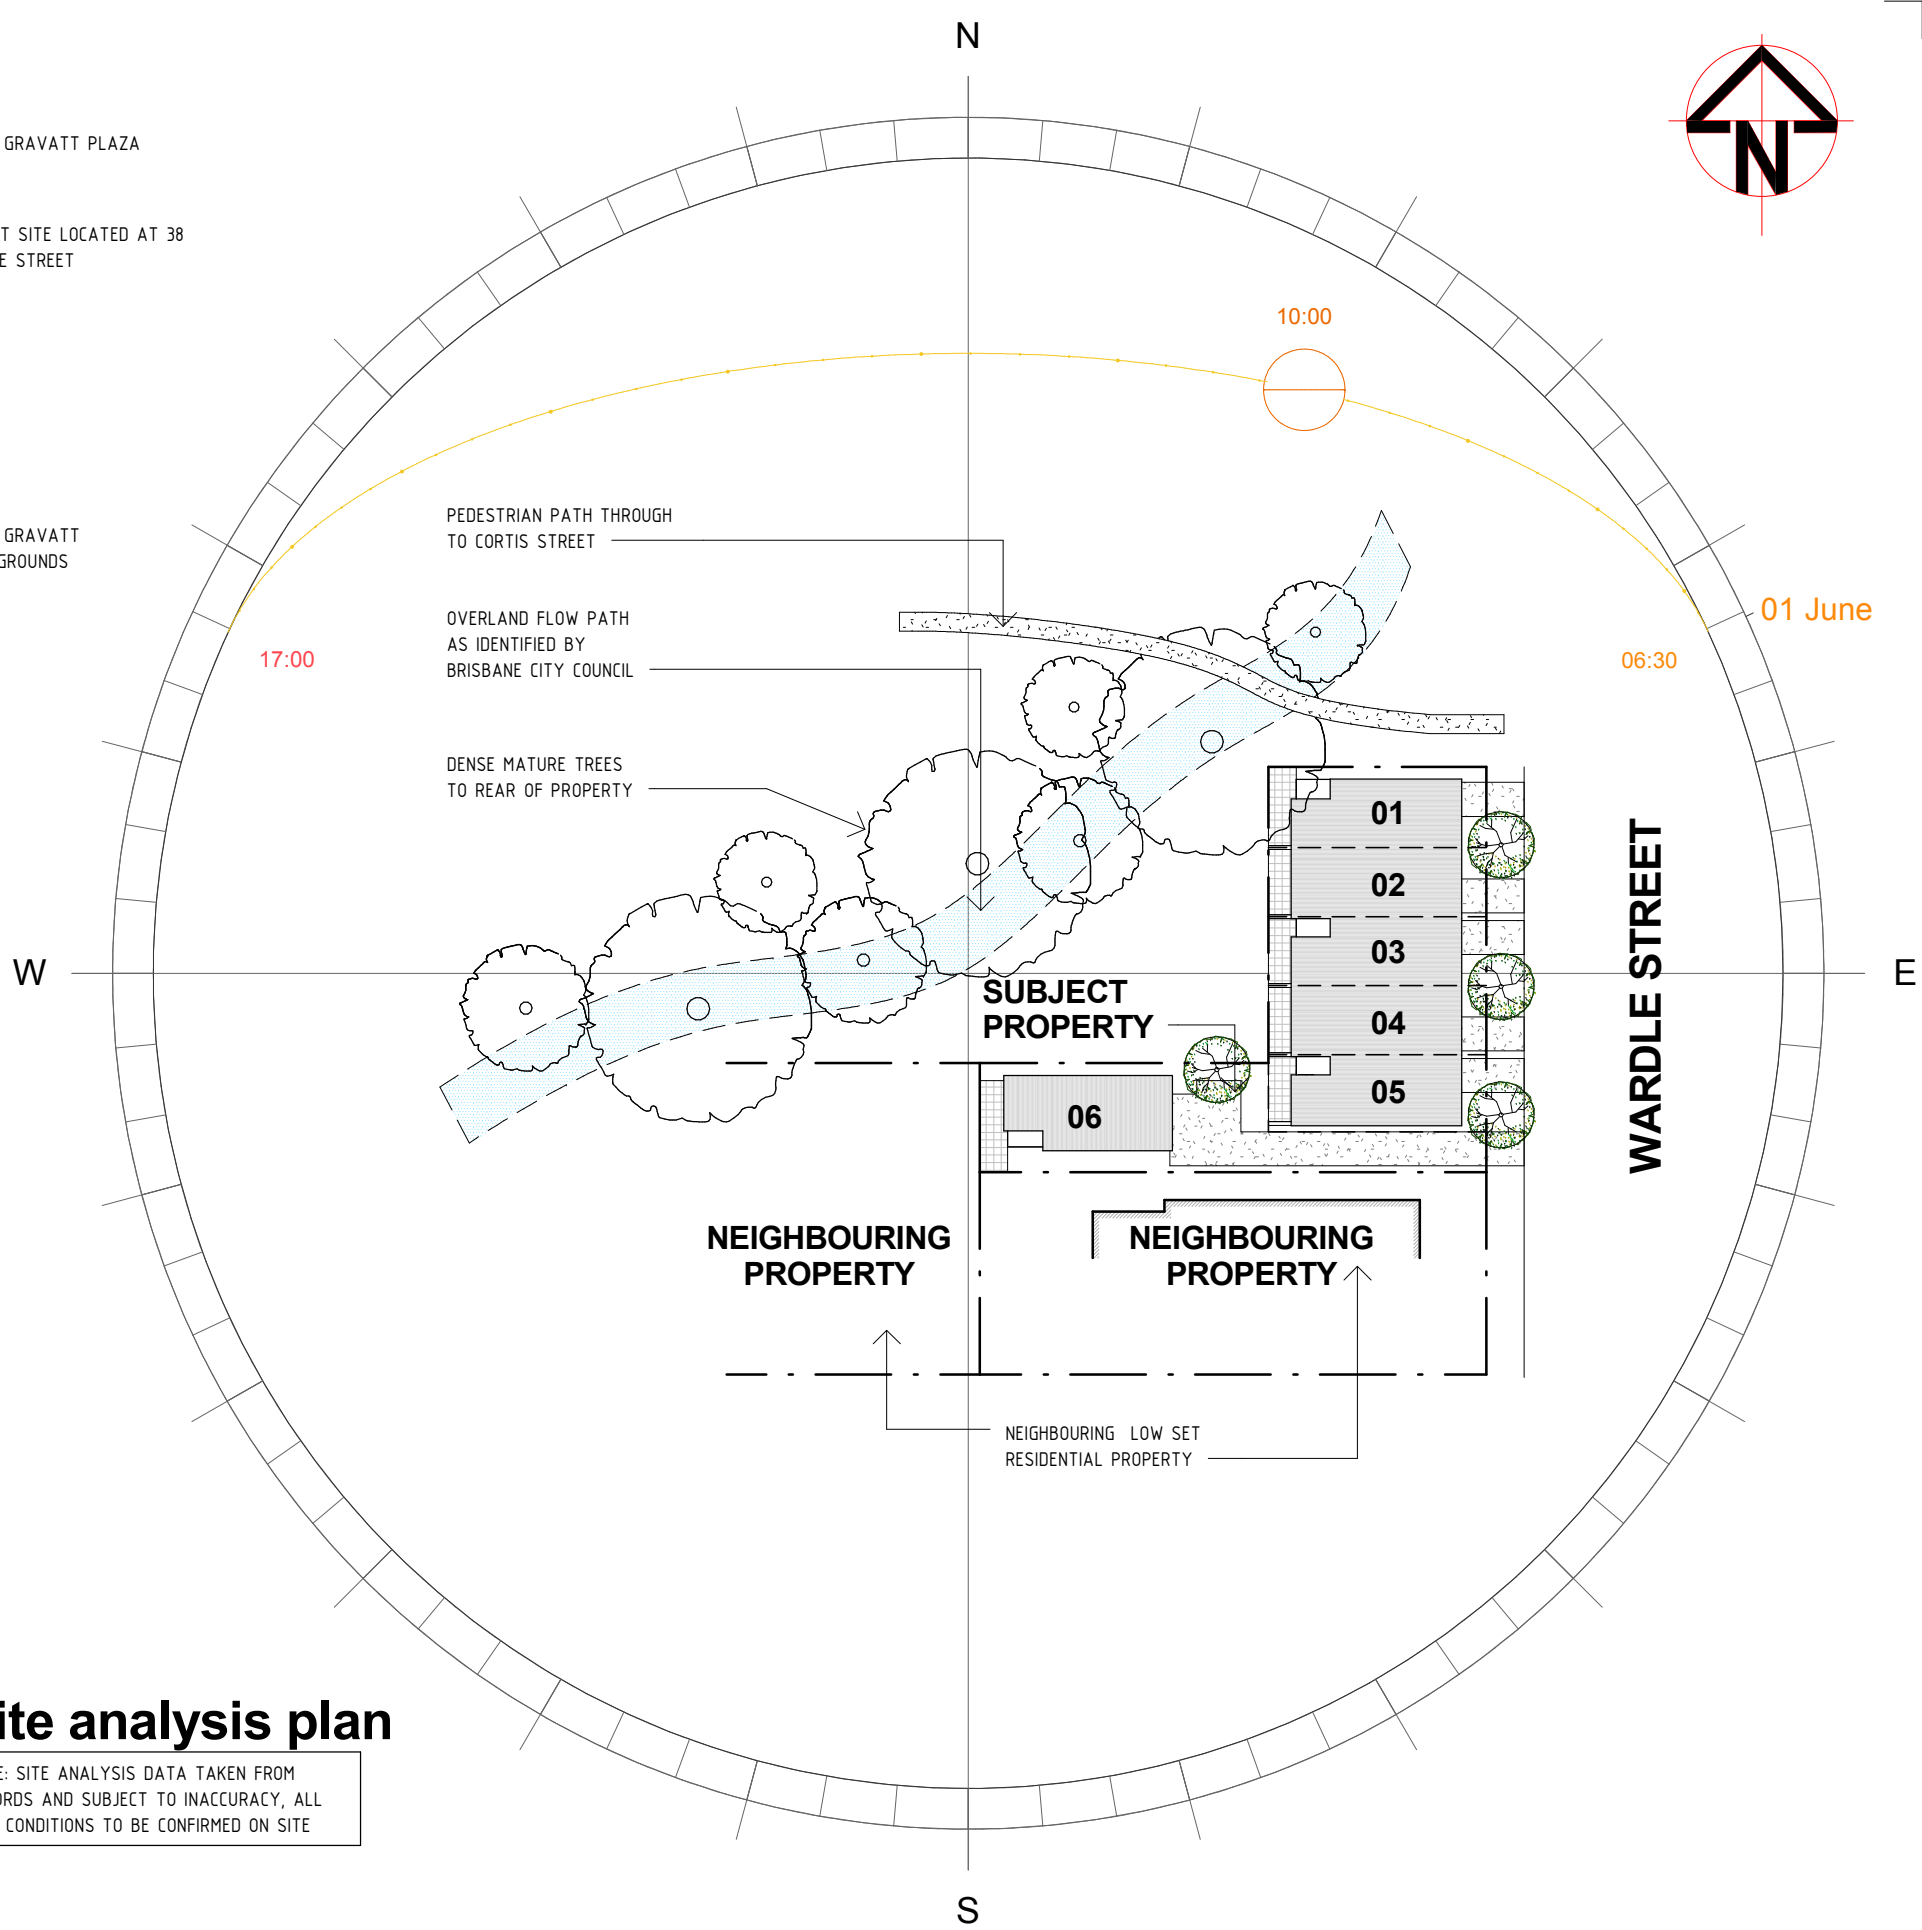


site analysis plan



NOTE: SITE ANALYSIS DATA TAKEN FROM RECORDS AND SUBJECT TO INACCURACY, ALL SITE CONDITIONS TO BE CONFIRMED ON SITE

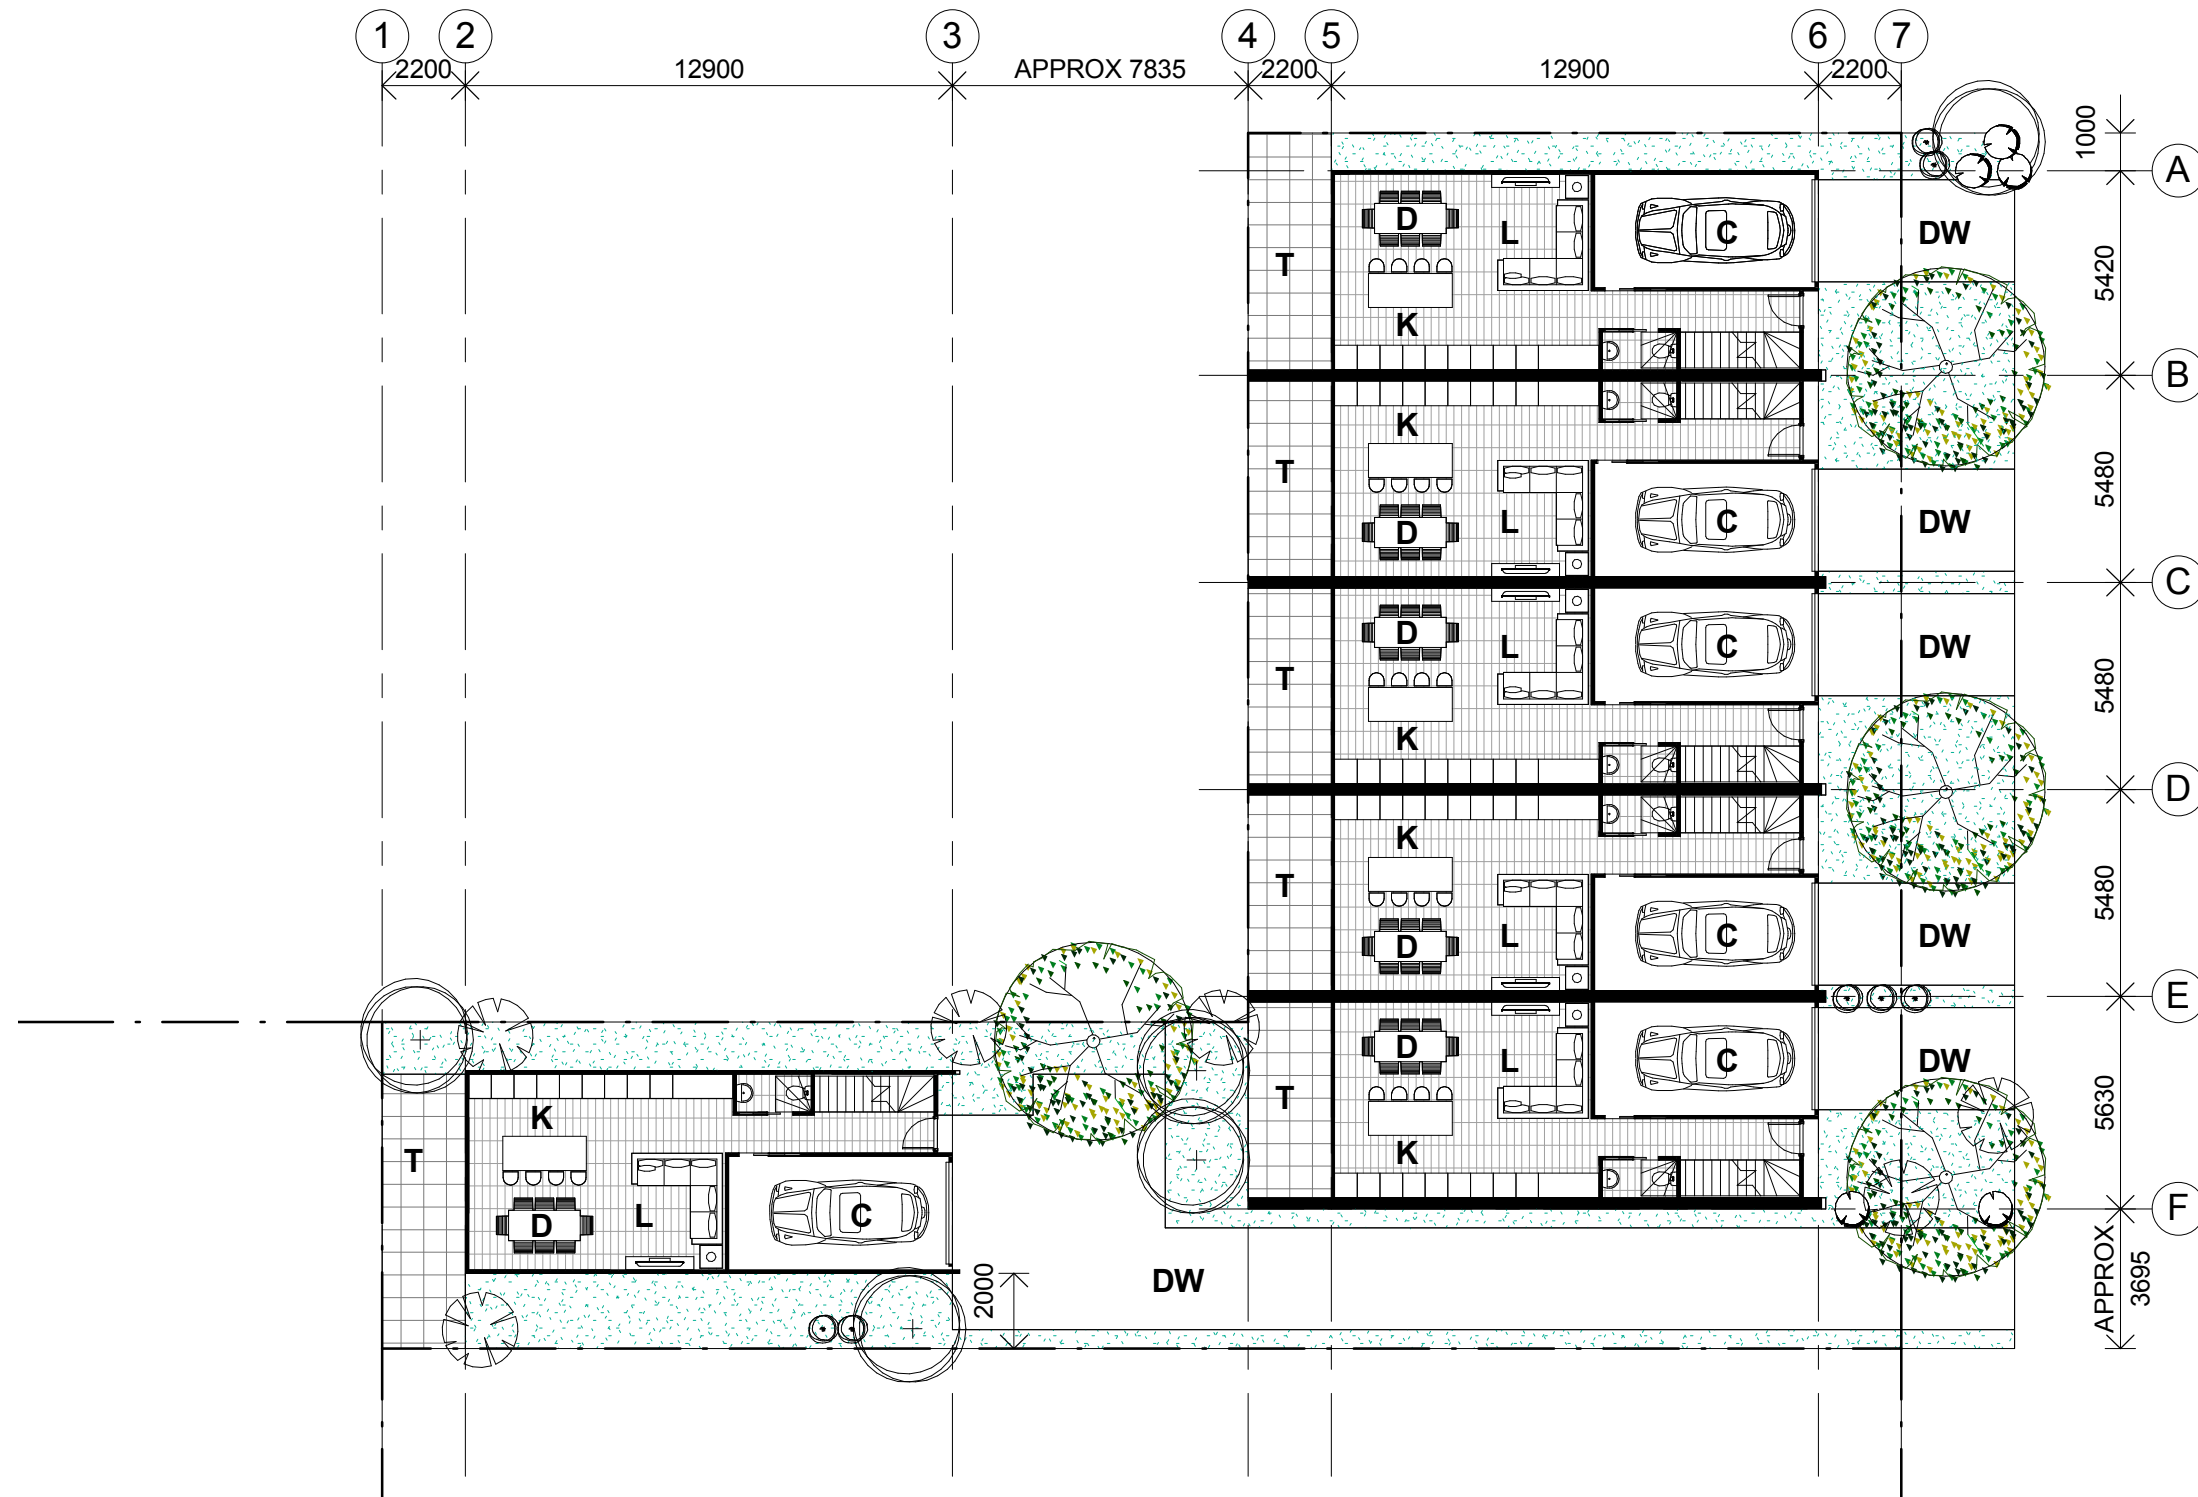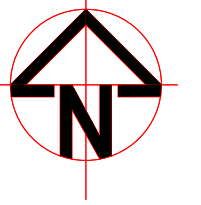


general arrangement ground floor plan

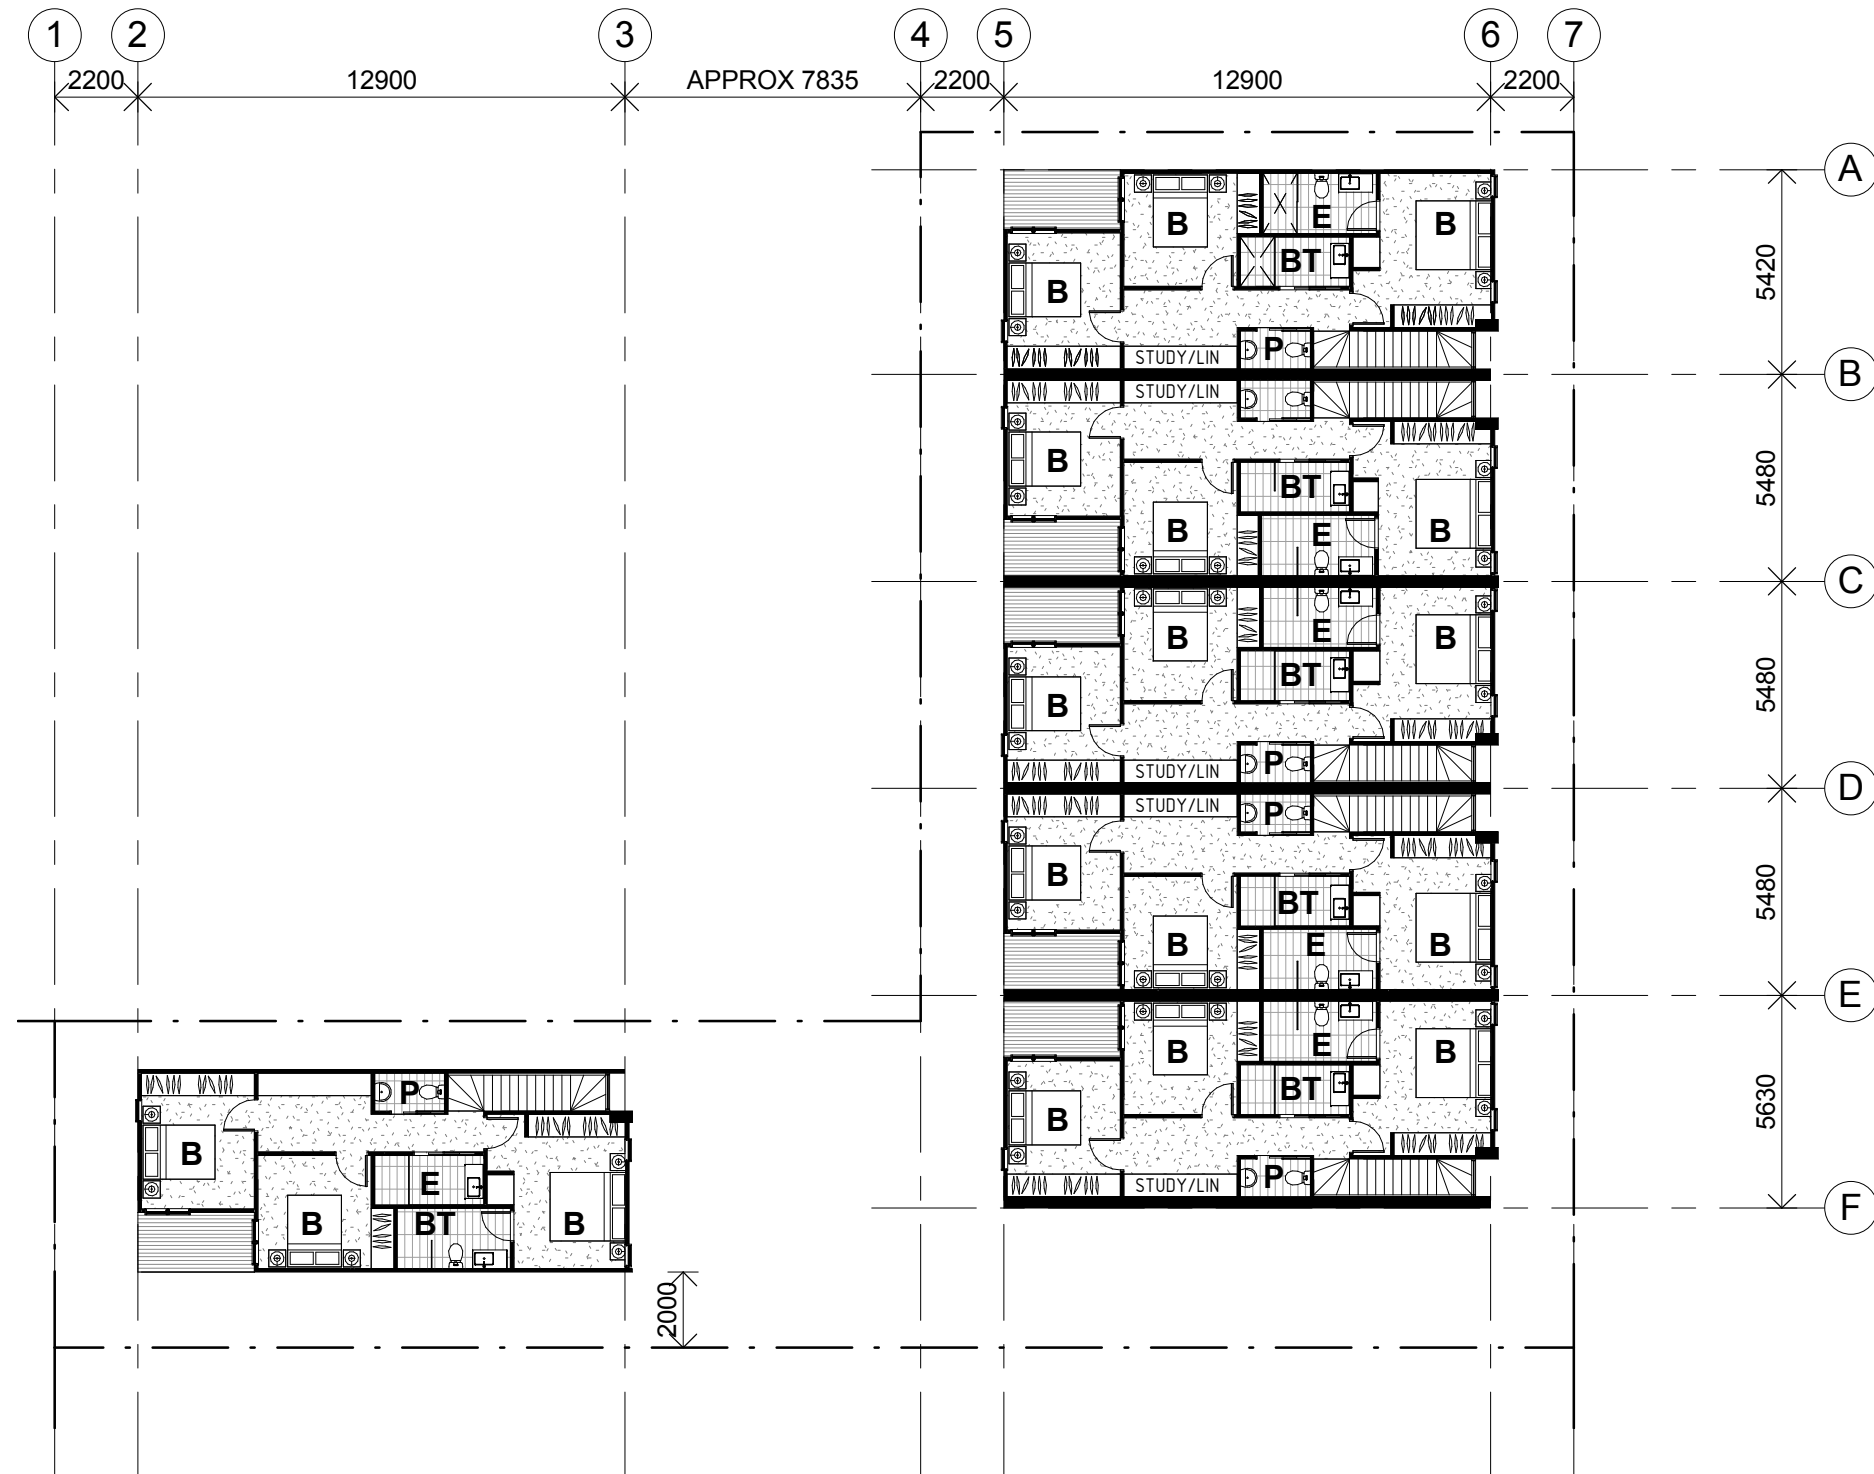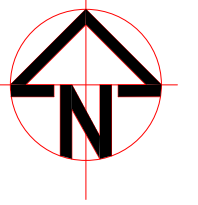


general arrangement first floor plan

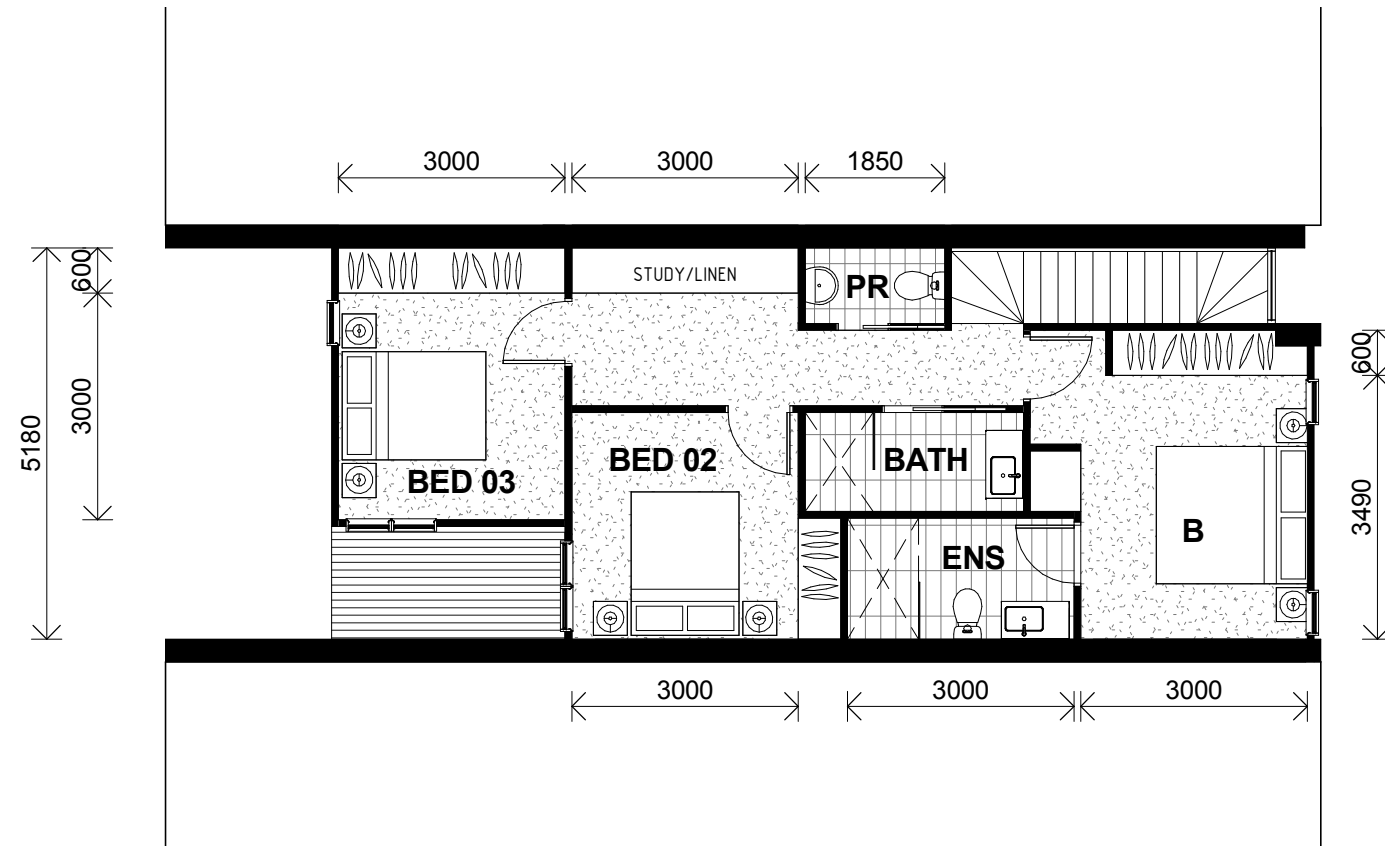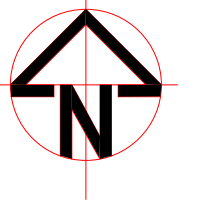

2 FIRST FLOOR PLATE
2-02 SCALE: 1 : 100

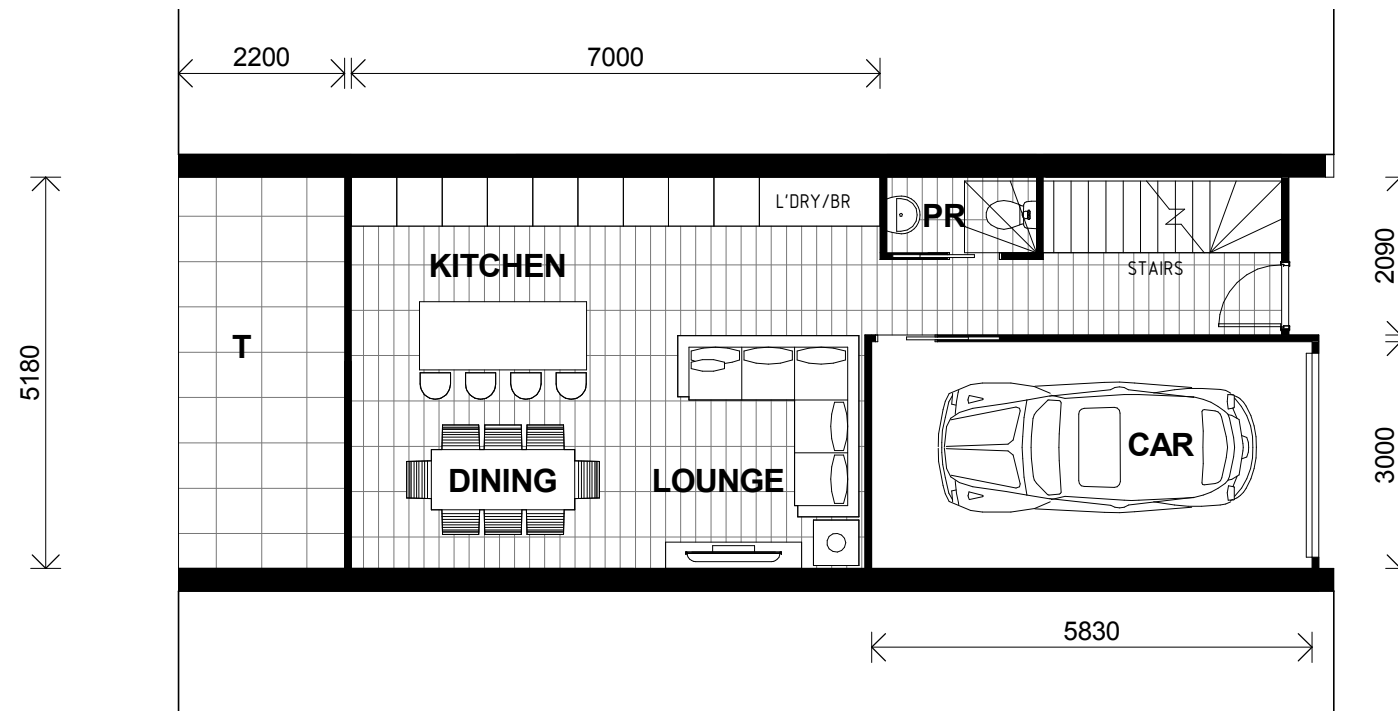

1 GROUND FLOOR PLATE
2-02 SCALE: 1 : 100

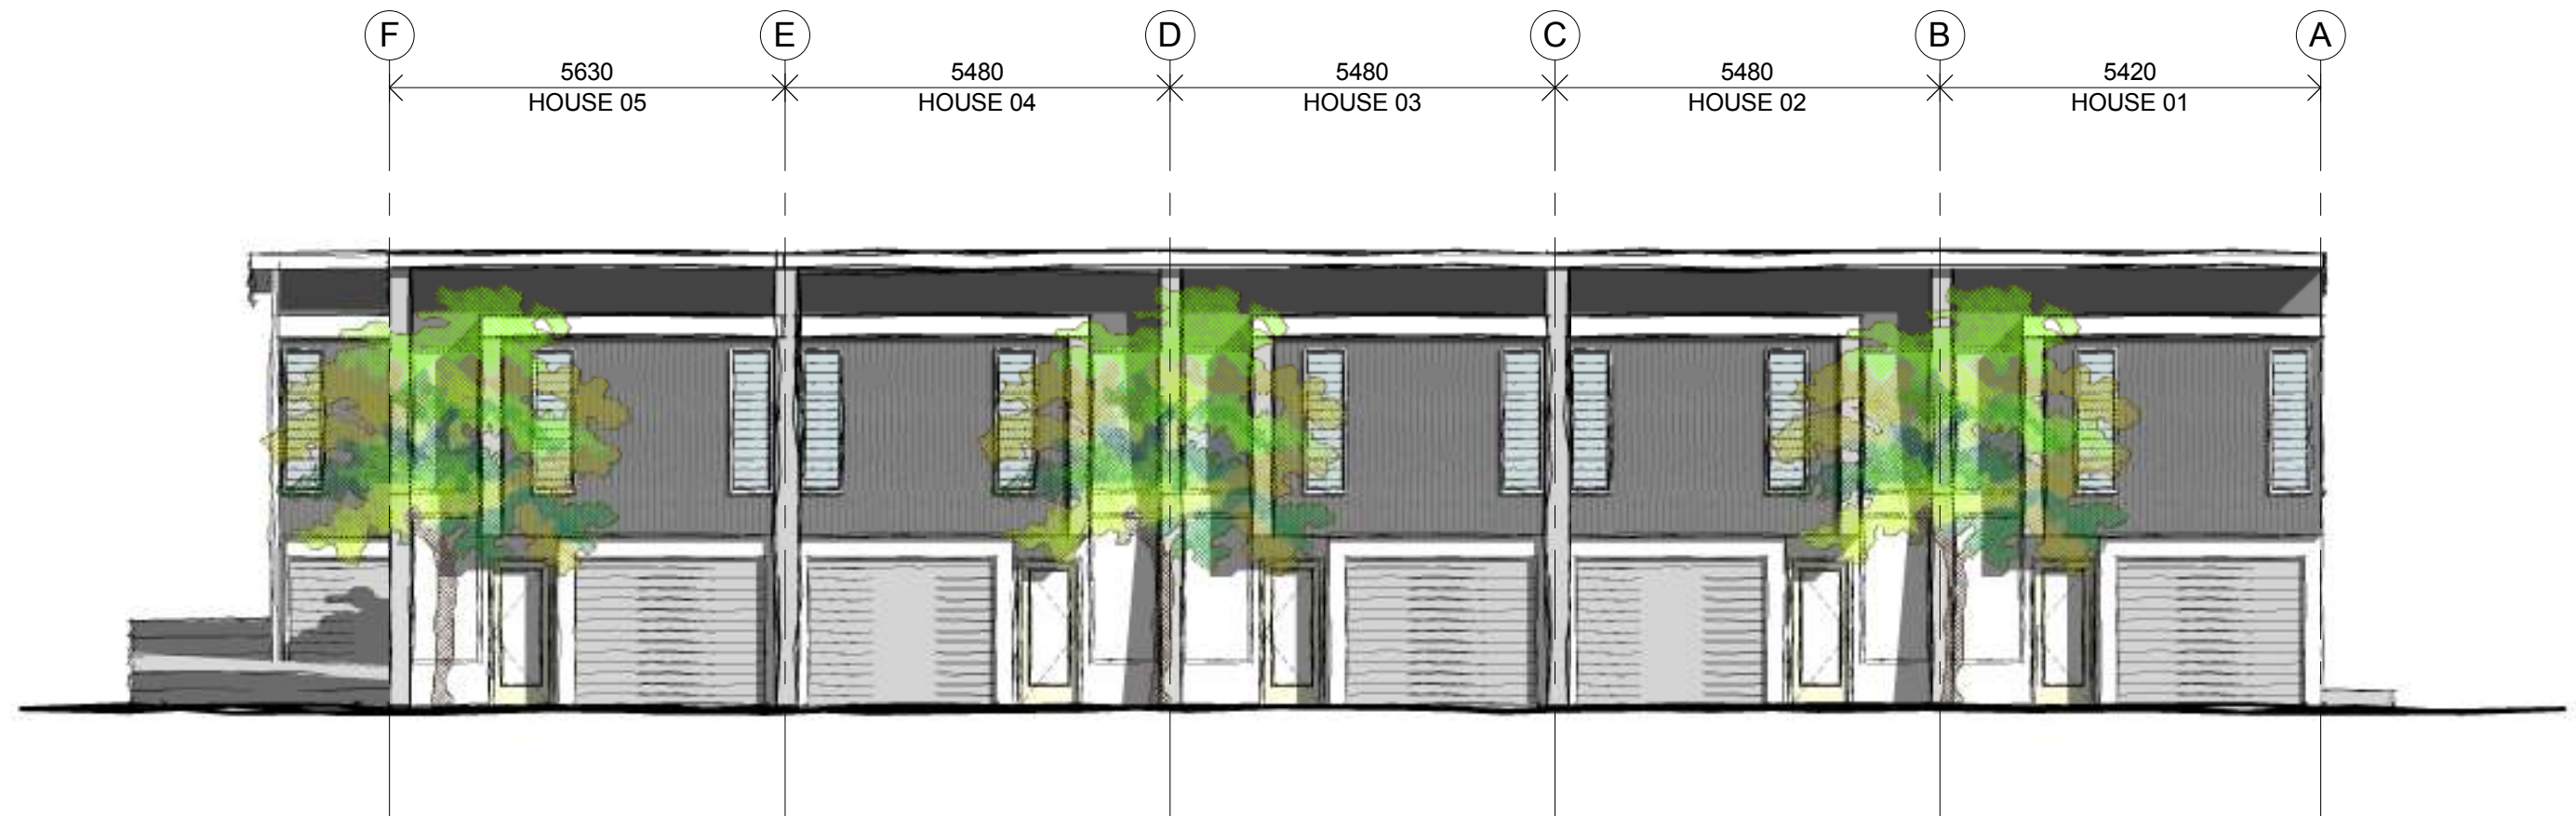

general arrangement streetscape elevation



general arrangement perspective