



Ground Level Plan
1:200

4 x 3 BED TOWNHOUSES + SINGLE DWELLING
SITE AREA 759m²

PRELIMINARY Site dimensions, areas, services & levels from Ebimap and are subject to confirmation by a licensed surveyor

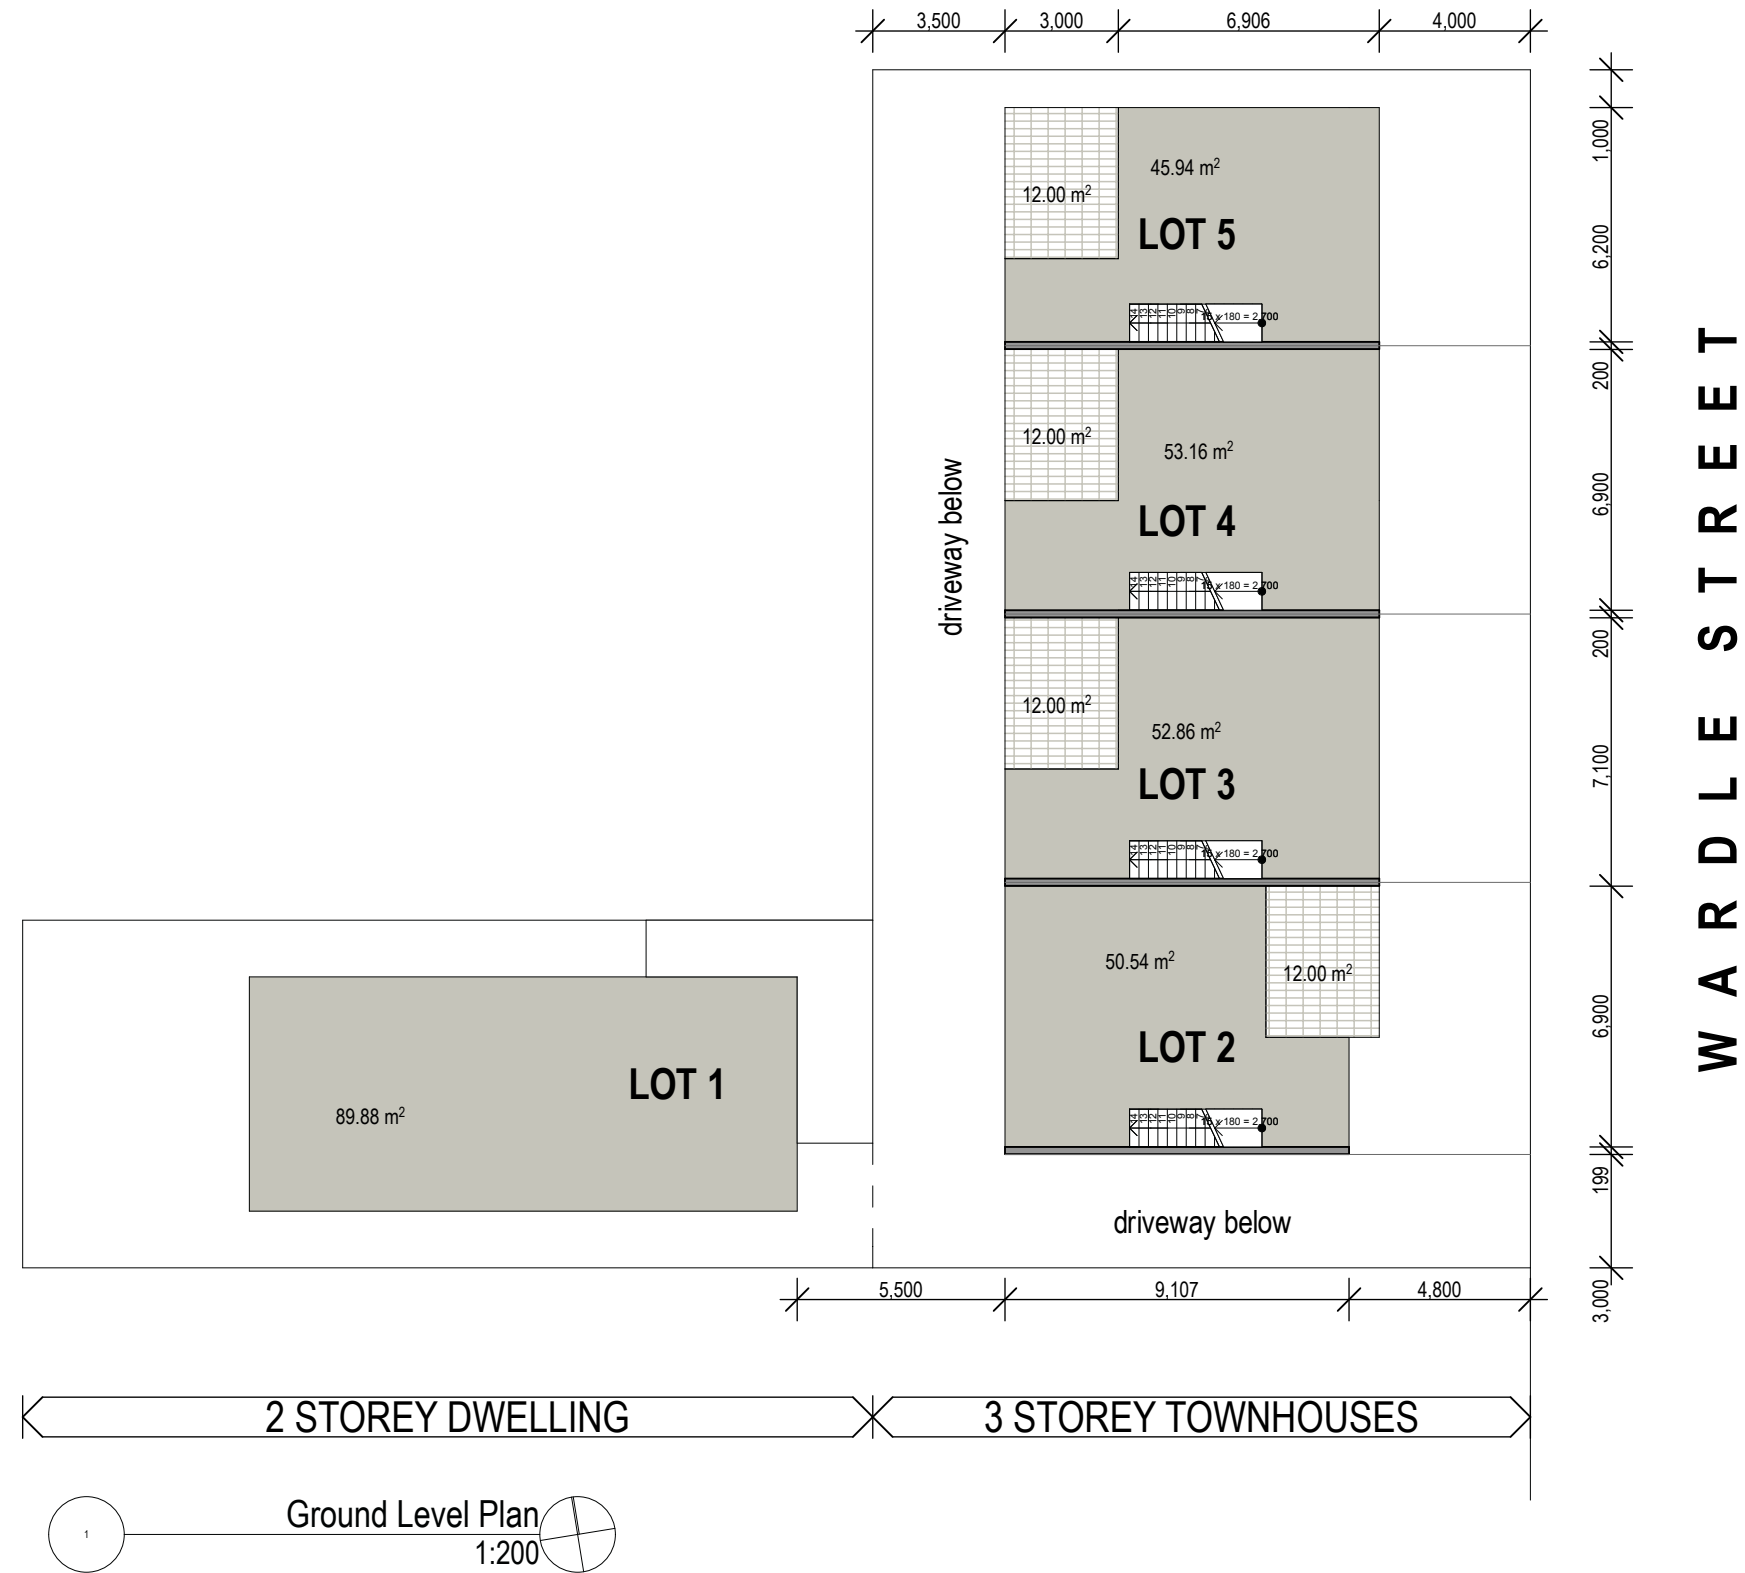

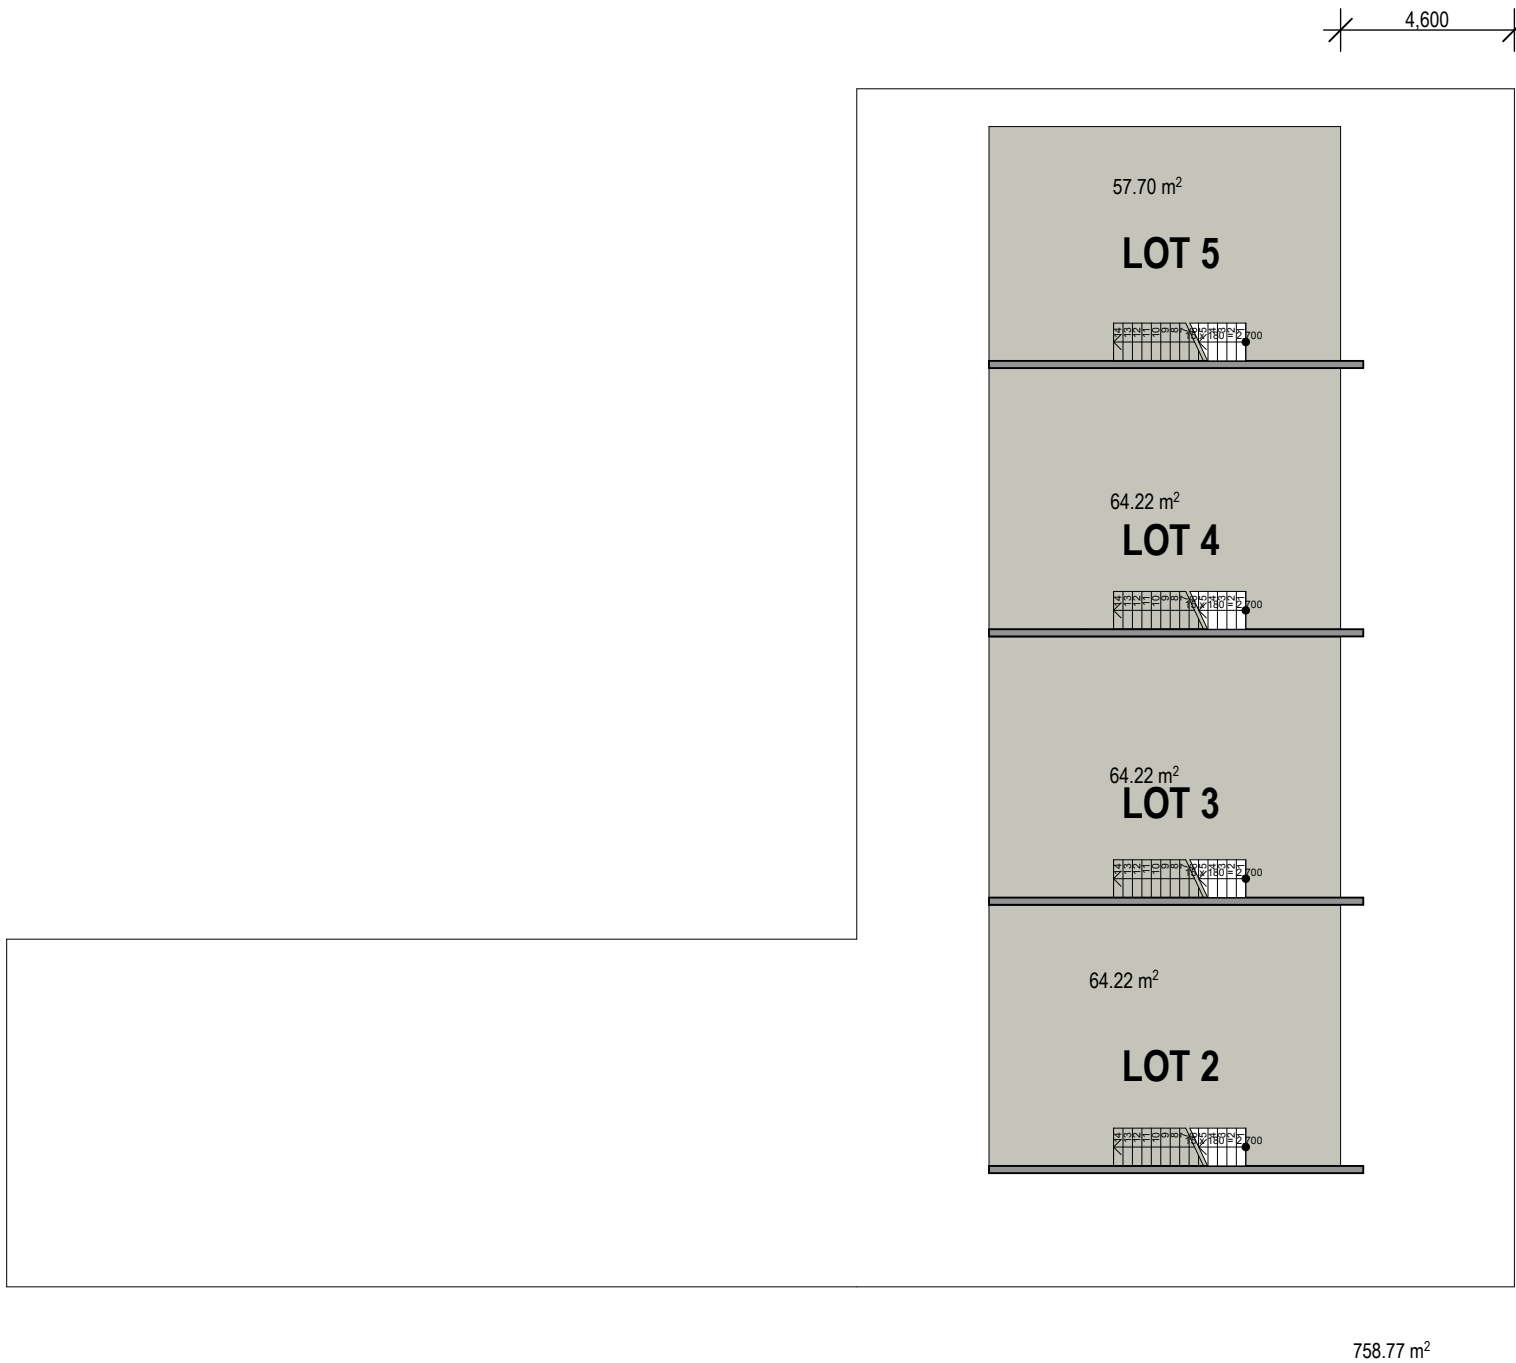

W A R D L E S T R E E T

PRELIMINARY Site dimensions, areas, services & levels from Ebimap and are subject to confirmation by a licensed surveyor