



PRINCESS STREET

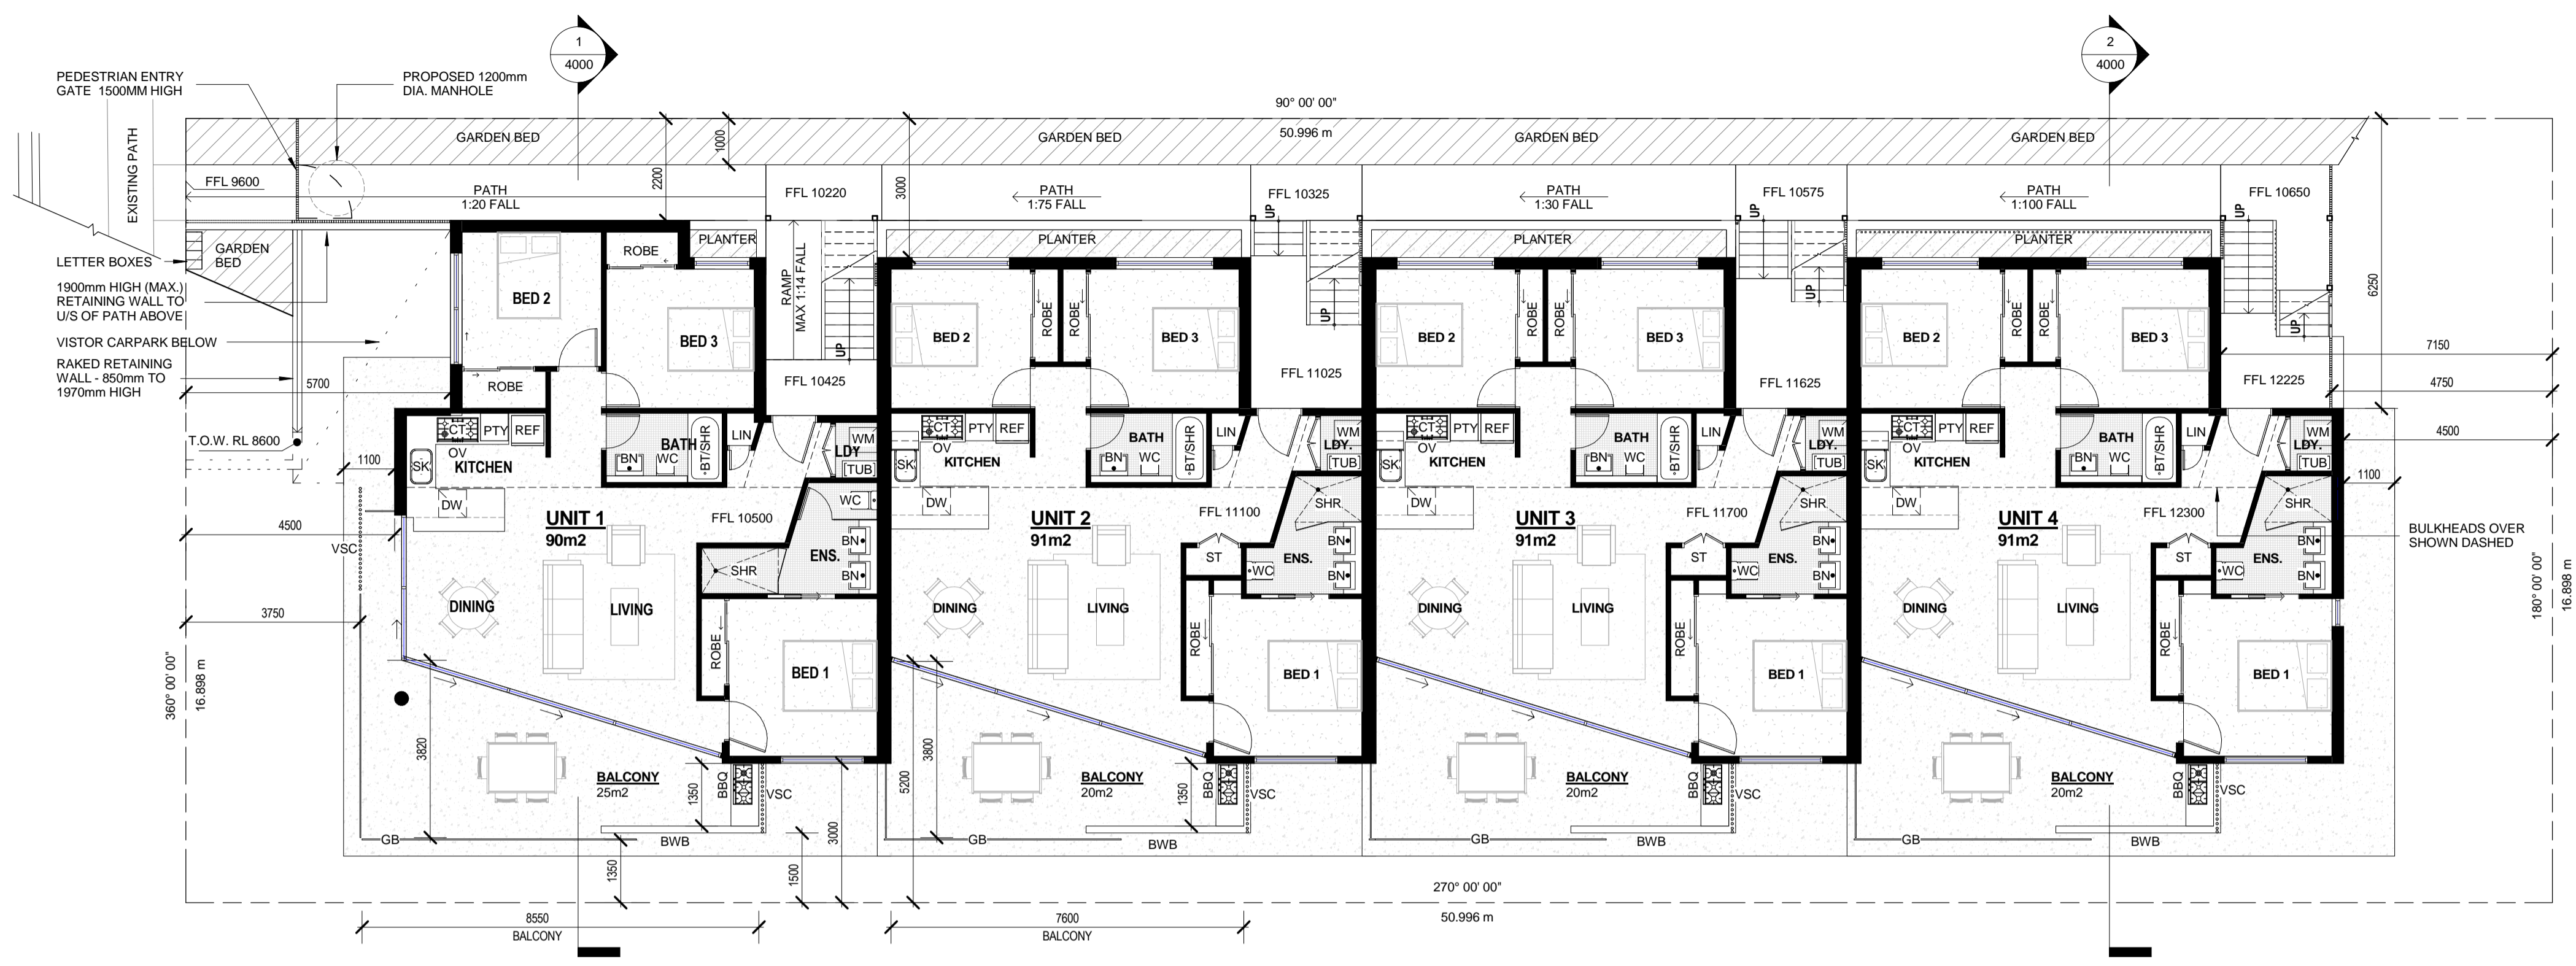

1 FIRST FLOOR  
1:100

PRINCESS STREET

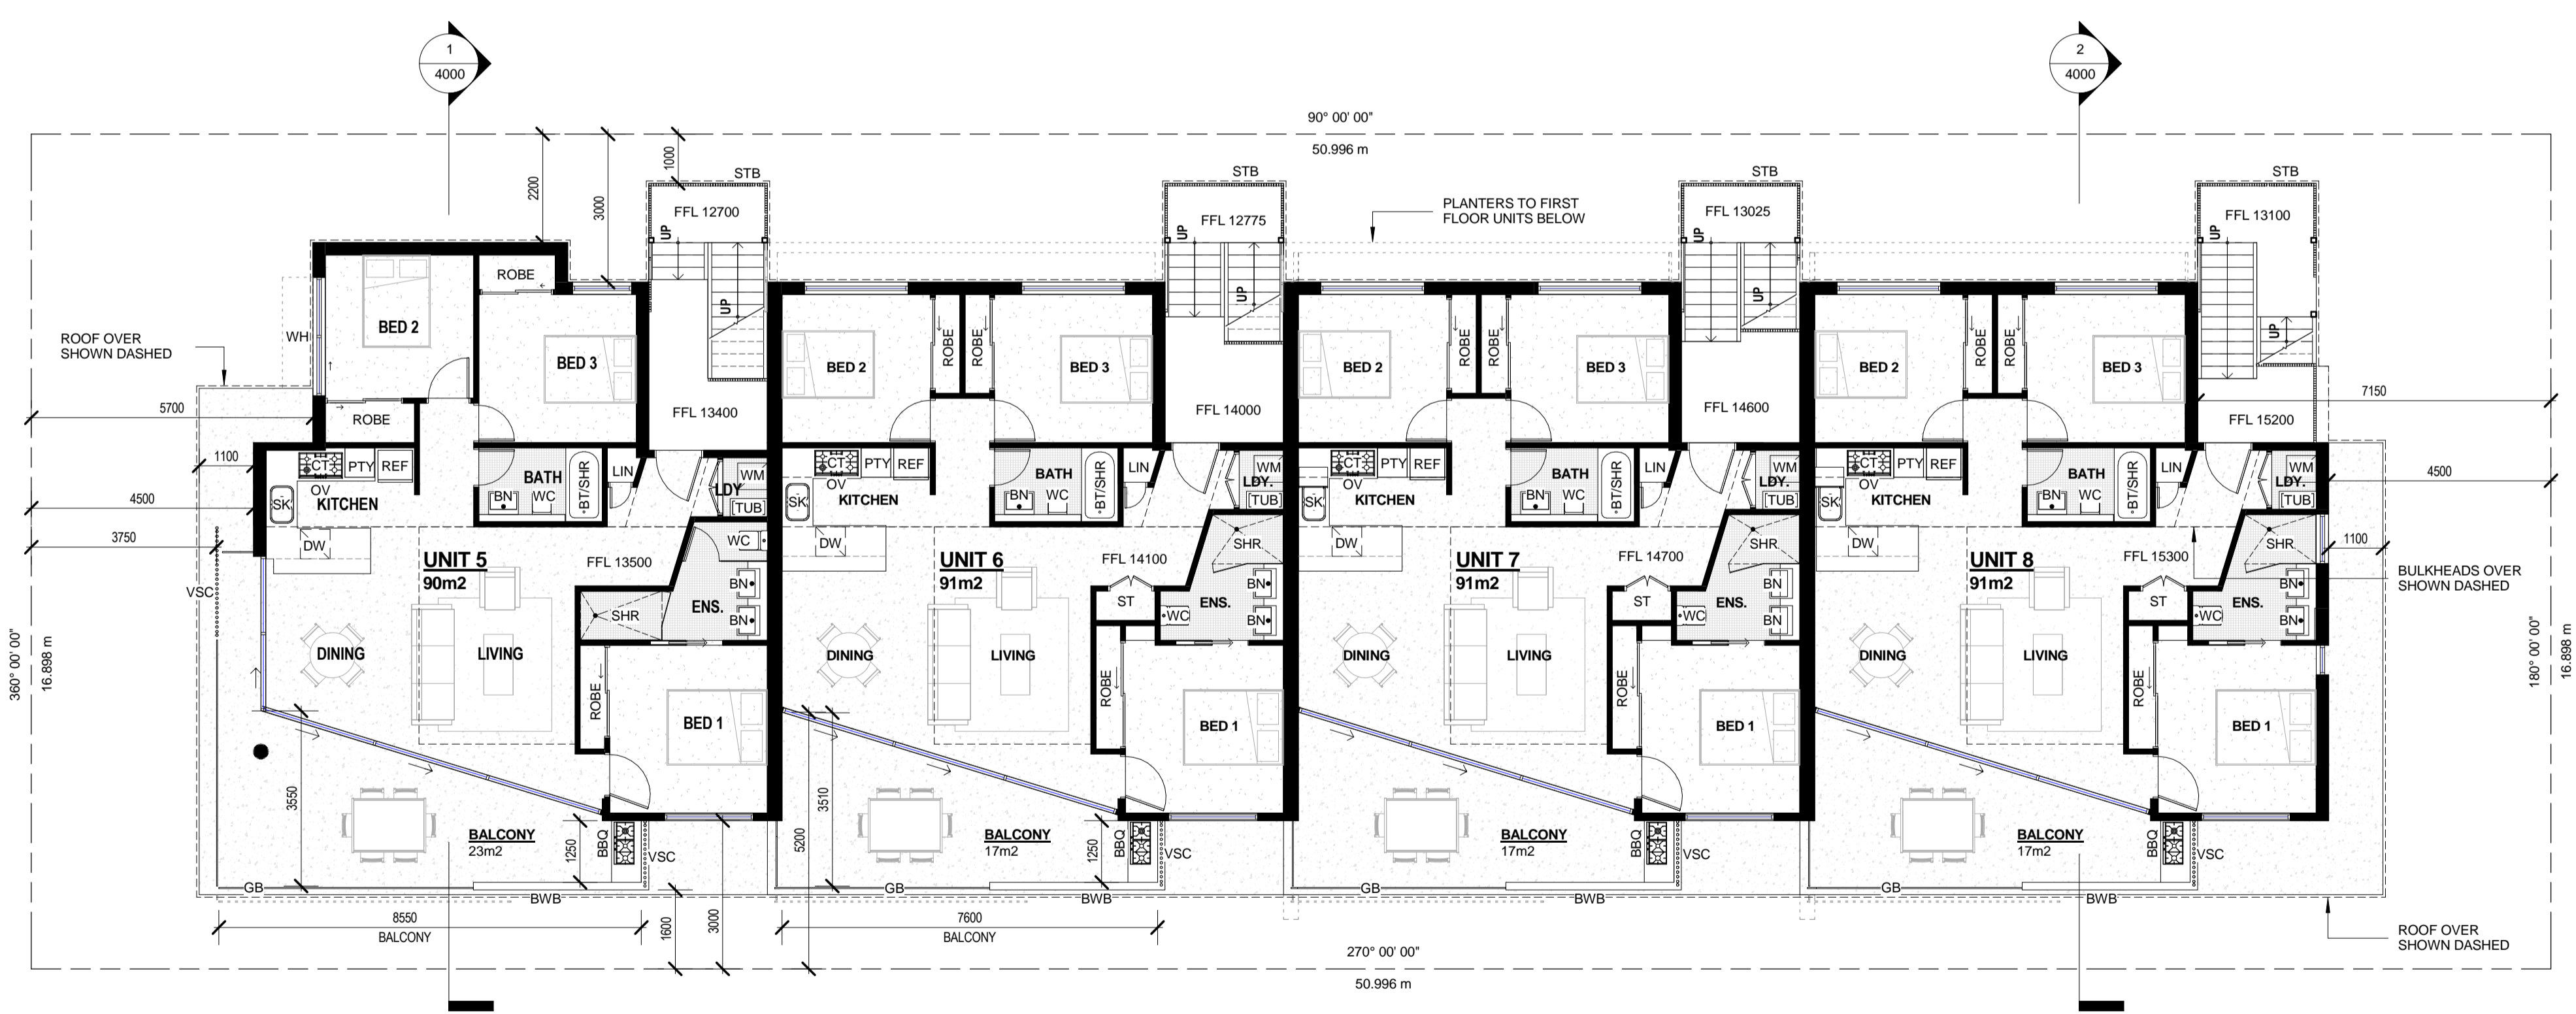


2 SECOND FLOOR  
1:100

**ABBREVIATION LEGEND**

BBQ	BARBECUE
BN	HAND BASIN
BT/SHR	BATH/SHOWER
BWB	BLOCKWORK BALUSTRADE
BWH	BLOCKWORK HONED
CFG	COLORBOND FASCIA GUTTER
COL	COLUMN
CONC	CONCRETE NATURAL
CT	COOK TOP
DW	DISHWASHER
FFL	FINISHED FLOOR LEVEL
GB	GLASS BALUSTRADE
GL	GLASS WINDOW
GLO	GLASS WINDOW OPAQUE
LCF	LIGHTWEIGHT CLADDING FLUSH
LCH	LIGHTWEIGHT CLADDING HORIZONTAL
LIN	LINEN CUPBOARD

**ABBREVIATION LEGEND**

MF	METAL FASCIA
NGL	NATURAL GROUND LINE
OV	OVEN
RBW	RENDERED BLOCKWORK WALL
RD	ROLLER DOOR
REF	REFRIGERATOR
RL	REVISED LEVEL
SGD	SLIDING GLASS DOOR
SHR	SHOWER
SK	STAINLESS STEEL SINK
ST	STORE
STB	STEEL BALUSTRADE
TUB	LAUNDRY TUB
VSC	VERTICAL SCREEN
WC	TOILET SUITE
WH	WINDOW HOOD
WM	WASHING MACHINE

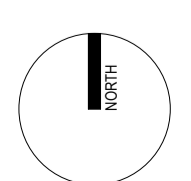

**ISSUED FOR DEVELOPMENT APPROVAL**

www.liquidblu.com.au  
**Liquidblu** Architects

CLIENT: Princess Street Pty Ltd  
 PROJECT ADDRESS: 19 Princess Street, Bulimba  
 SHEET NAME: GA PLANS - FIRST & SECOND FLOOR

PROJECT NUMBER: RD-13-002  
 DRAWING NUMBER: DA 2000 A  
 SCALE: 1:100  
 © A1

COPYRIGHT AND NOTES  
 ALL INFORMATION IS TO BE USED AS A GUIDE ONLY.  
 THE ARCHITECT IS NOT RESPONSIBLE FOR THE ACCURACY  
 OF THE INFORMATION PROVIDED IN THIS DOCUMENT.  
 THE ARCHITECT'S LIABILITY IS LIMITED TO THE  
 PROFESSIONAL SERVICES PROVIDED.